



ACCESS ROAD MAP COYOTE TRAILS PAD

SW 1/4 SE 1/4, SECTION 28, TOWNSHIP 1 NORTH, RANGE 68 WEST

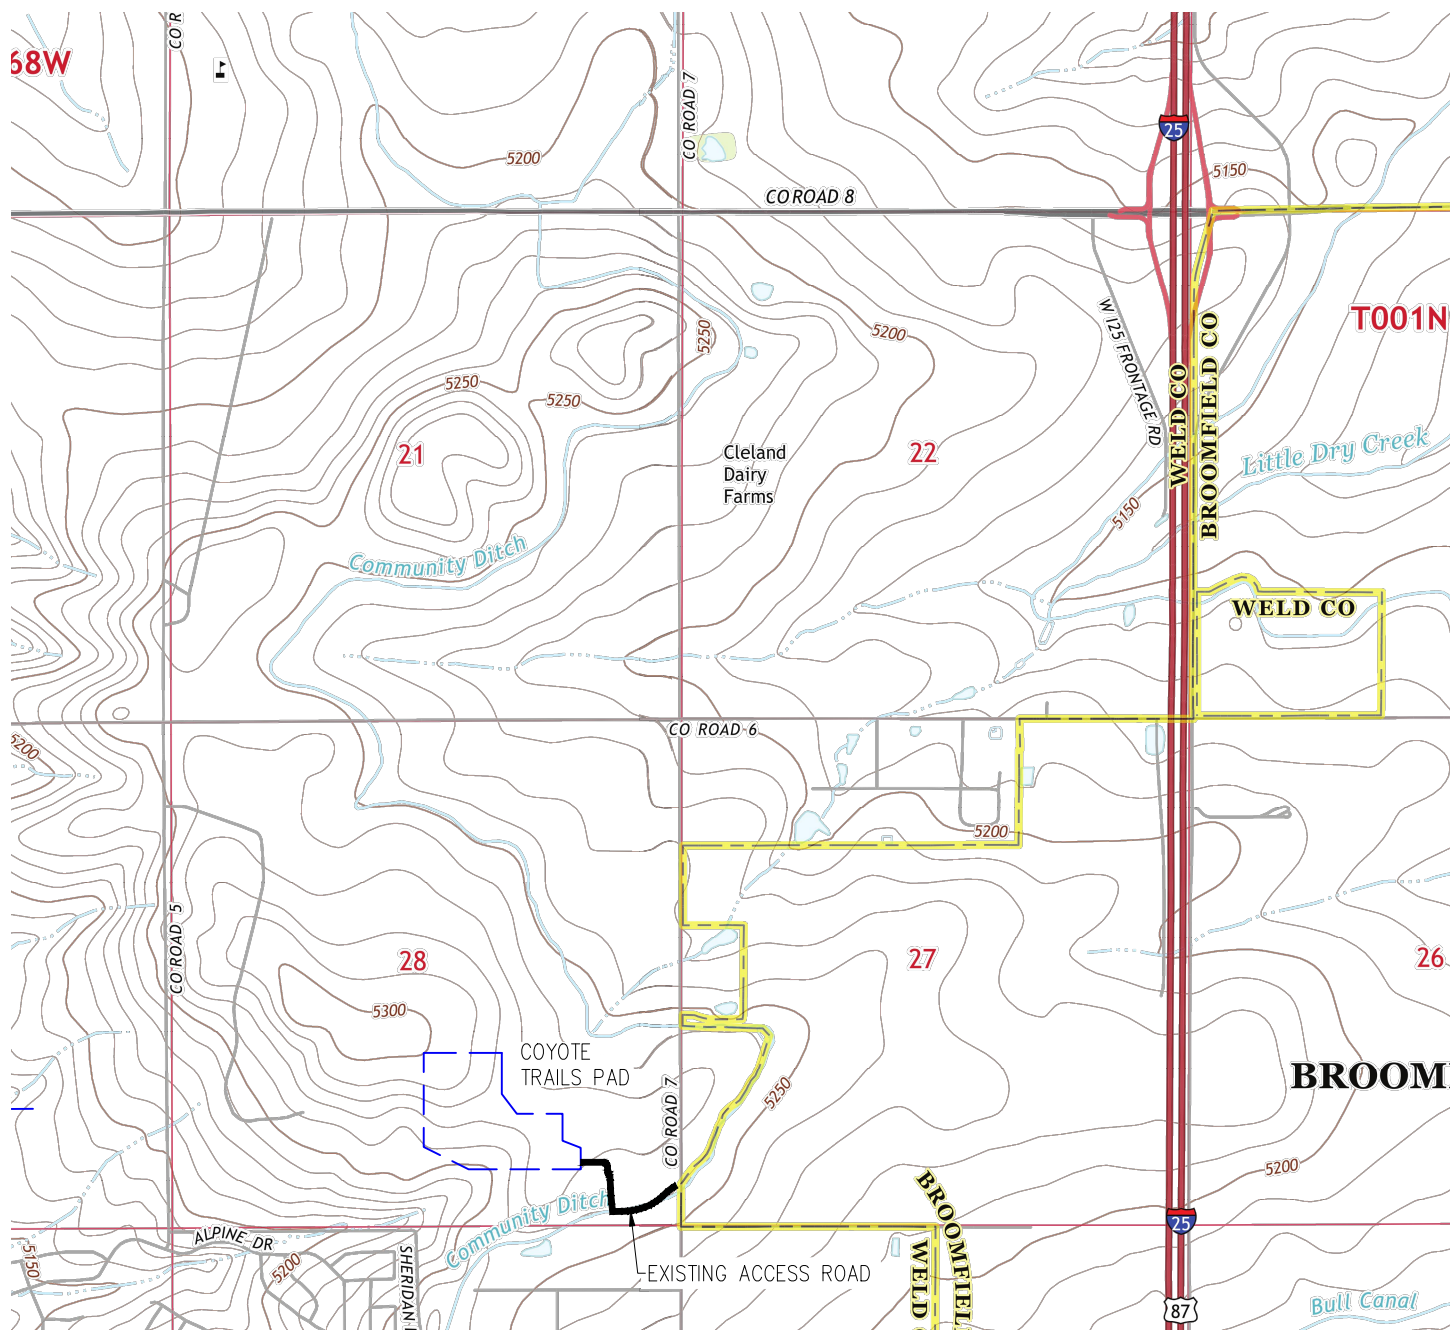

FROM ERIE, CO: FROM THE INTERSECTION OF INTERSTATE 25 AND ERIE PARKWAY.
 DRIVE EAST ON ERIE PARKWAY FOR ±0.2 MILES TO EAST INTERSTATE 25 FRONTAGE ROAD AND TURN RIGHT.
 DRIVE SOUTH ON EAST INTERSTATE 25 FRONTAGE ROAD FOR ±1.0 MILES TO WELD COUNTY ROAD 6 AND TURN RIGHT.
 DRIVE WEST ON WELD COUNTY ROAD 6 FOR ±1.0 MILES TO WELD COUNTY ROAD 7 AND TURN LEFT.
 DRIVE SOUTH ON WELD COUNTY ROAD 7 FOR ±0.9 MILES TO THE EXISTING ACCESS ROAD AND TURN RIGHT.
 DRIVE WEST ON EXISTING ACCESS ROAD ±0.3 MILES TO PROPOSED WELL PAD LOCATION.

TOTAL DISTANCE FROM ERIE, CO TO PROPOSED WELL PAD LOCATION IS ±3.4 MILES

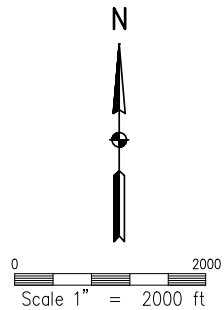

LEGEND

— DISTURBANCE LIMITS



DRAWN BY	RPM	CHECKED BY	AAD
INITIAL SUBMITTAL	7/7/2017	REVISED	N/A
DRAWING SIZE	8.5" X 11"	JOB NO.	EXT01N68W28-01
SHEET	1 OF 1		



4007 S. LINCOLN AVENUE, SUITE 405 • LOVELAND, COLORADO 80537
 P: 970.363.7600 • F: 970.363.7601 • www.baselinecorp.com