


UMA CHECK EXHIBIT COYOTE TRAILS PAD

SW 1/4 SE 1/4, SECTION 28, TOWNSHIP 1 NORTH, RANGE 68 WEST

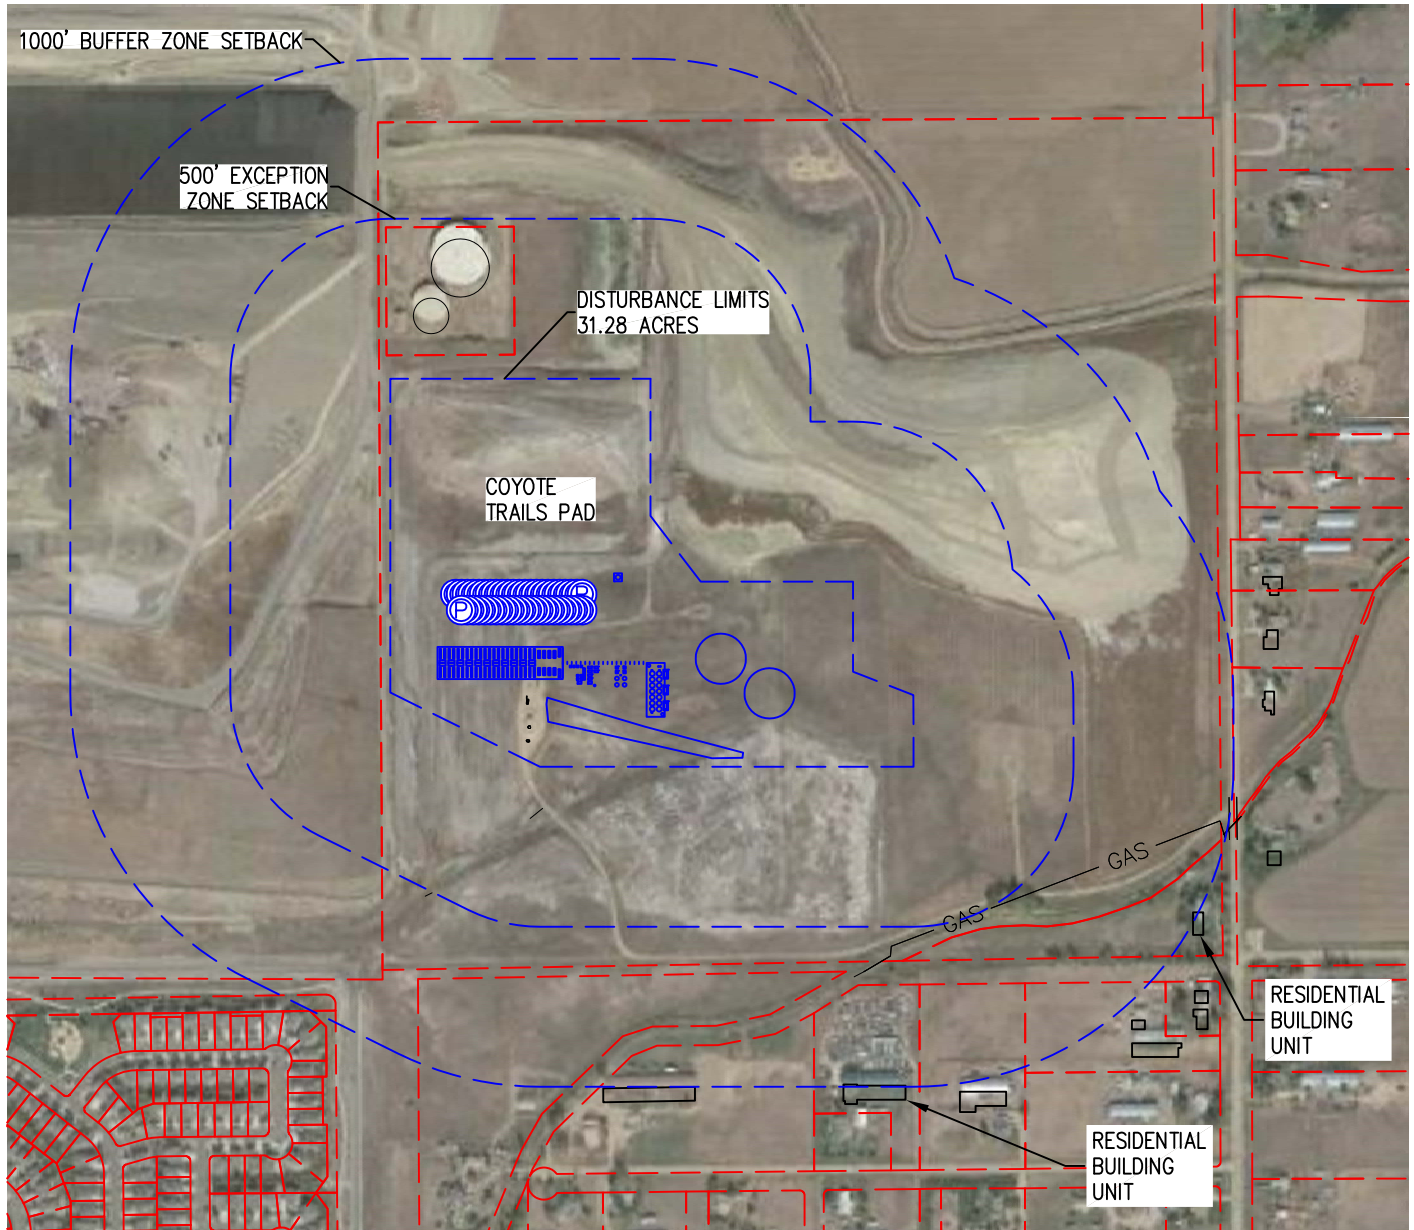

BUILDING UNITS

EQUIVALENT BUILDING UNITS	= 0 UNITS
RESIDENTIAL BUILDING UNITS	= 2 UNITS
TOTAL	= 2 UNITS (2 UNITS WITHIN SEMICIRCLE)

DATE OF AERIAL IMAGERY: AUGUST 2016

DATE OF SURVEY: MARCH 14, 2017

NEAREST BUILDING/BUILDING UNIT

BUILDING: 985' SE
BUILDING UNIT: 985' SE
DISTANCES MEASURED FROM THE EDGE OF
PROPOSED DISTURBANCE LIMITS TO THE
REFERENCED BUILDING UNIT



DRAWN BY RPM	CHECKED BY AAD
INITIAL SUBMITTAL 7/7/2017	REVISED N/A
DRAWING SIZE 8.5" X 11"	JOB NO. EXT01N68W28-01
SHEET 1 OF 1	

