


Section 26  
T. 6 S., R. 95 W.

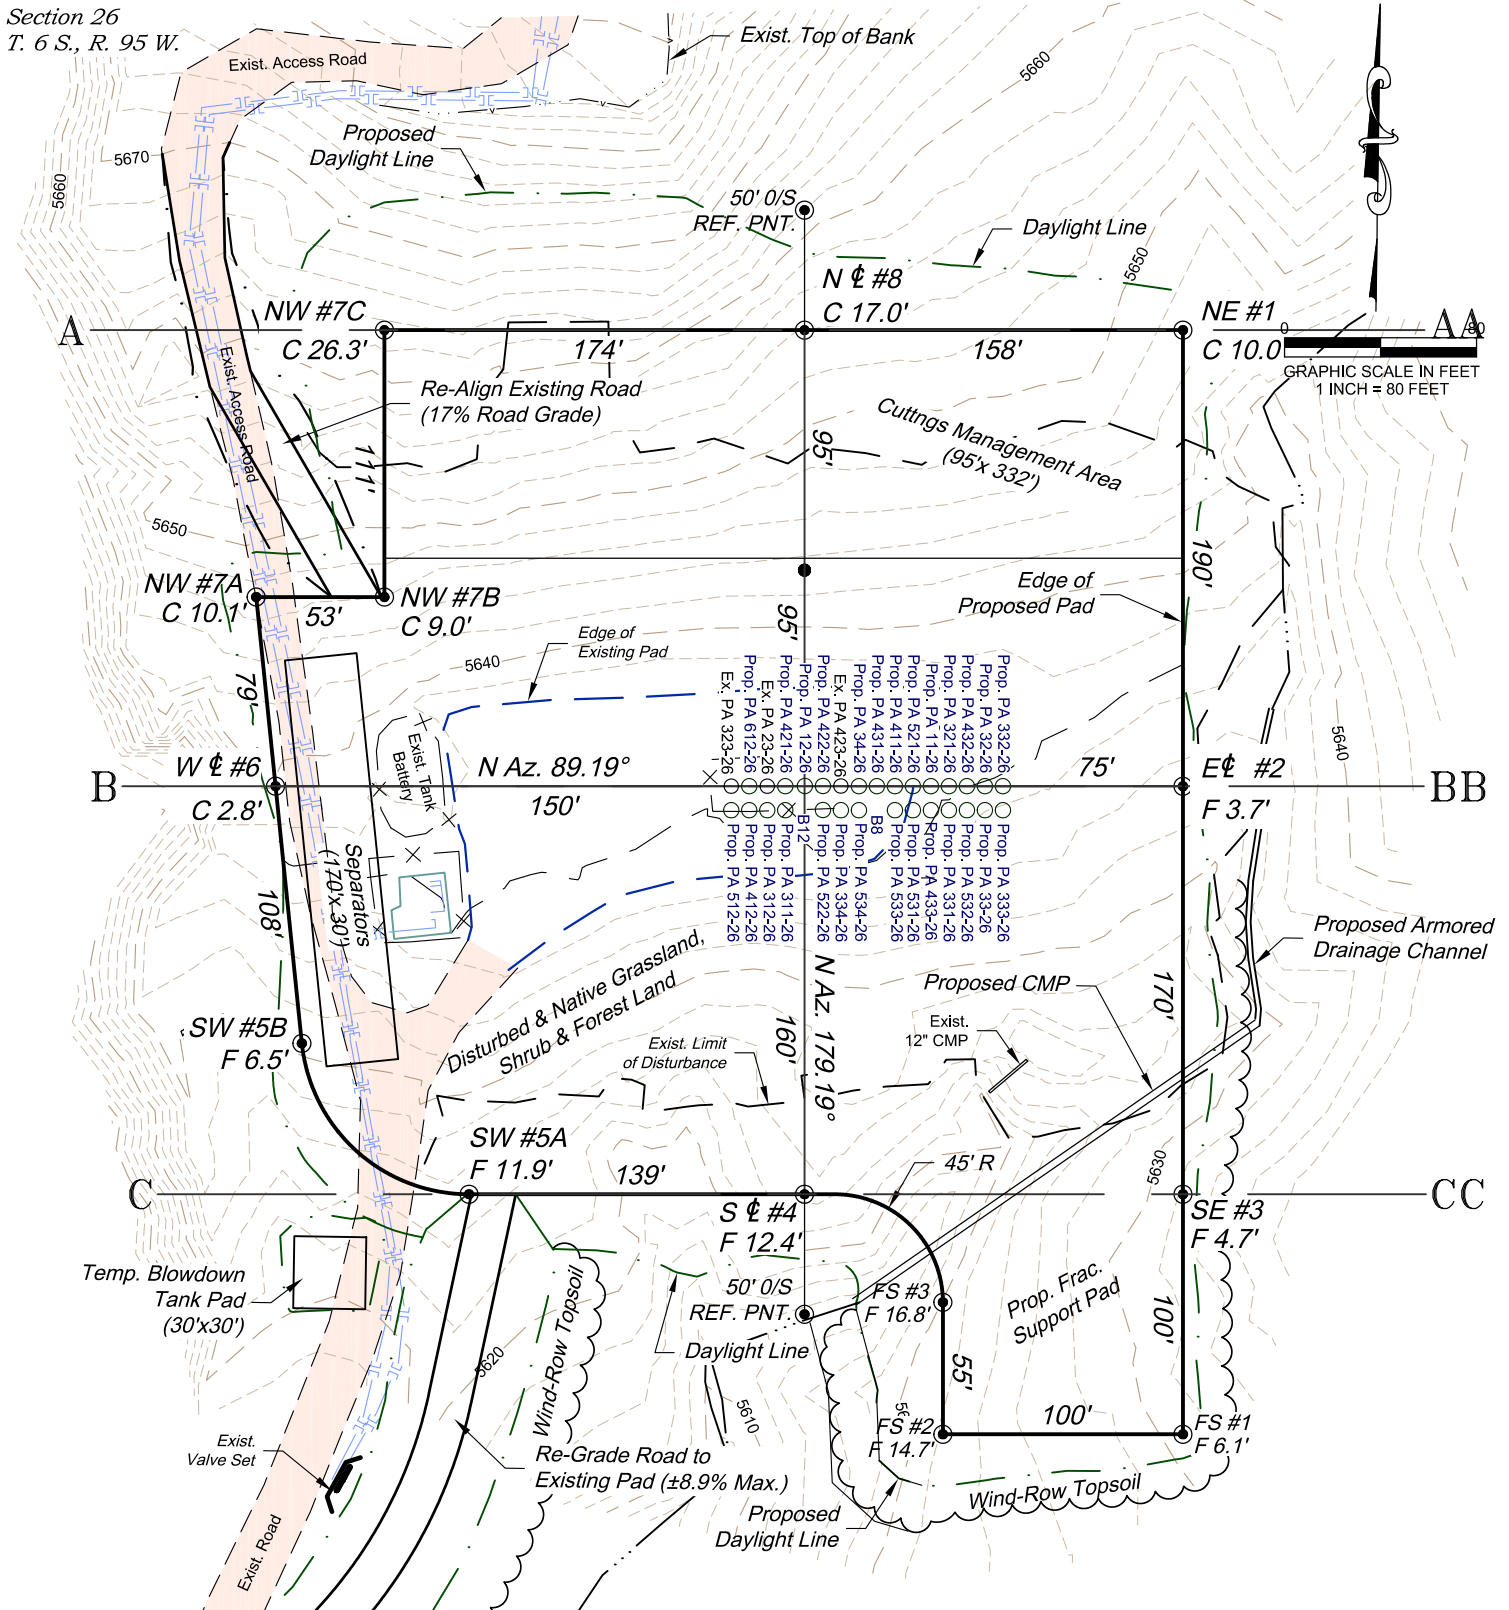

#### ESTIMATED EARTHWORK QUANTITIES (cy)

ITEM	CUT	FILL	TOPSOIL	EXCESS
PAD	31630	26500	5140	-10
PIT	0			0
TOTALS	31630	26500	5140	-10

#### \*NOTE:

- 1.) Access Road Volumes Included in Earthwork Volumes.
- 2.) Topsoil Volume Based on 12" Soil Depth.
- 3.) Swell Factor of 15% Applied to Earthwork Cut Volume.
- 3.) Total Disturbed Area = ±5.84 ac.

REVISED: 7/3/17

136 East Third Street  
Rifle, Colorado 81650  
Ph. (970) 625-2720  
Fax (970) 625-2773



**BOOKCLIFF**  
Survey Services, Inc.

SCALE: 1" = 80'  
DATE: 8/28/13  
PLAT: 2 of 7  
PROJECT: TEP Valley  
DFT: cs


Construction Plan Prepared for:



TEP Rocky Mountain LLC

PA 23-26 Drill Pad - Plat 2  
CONSTRUCTION LAYOUT

¢  
DRILL PAD

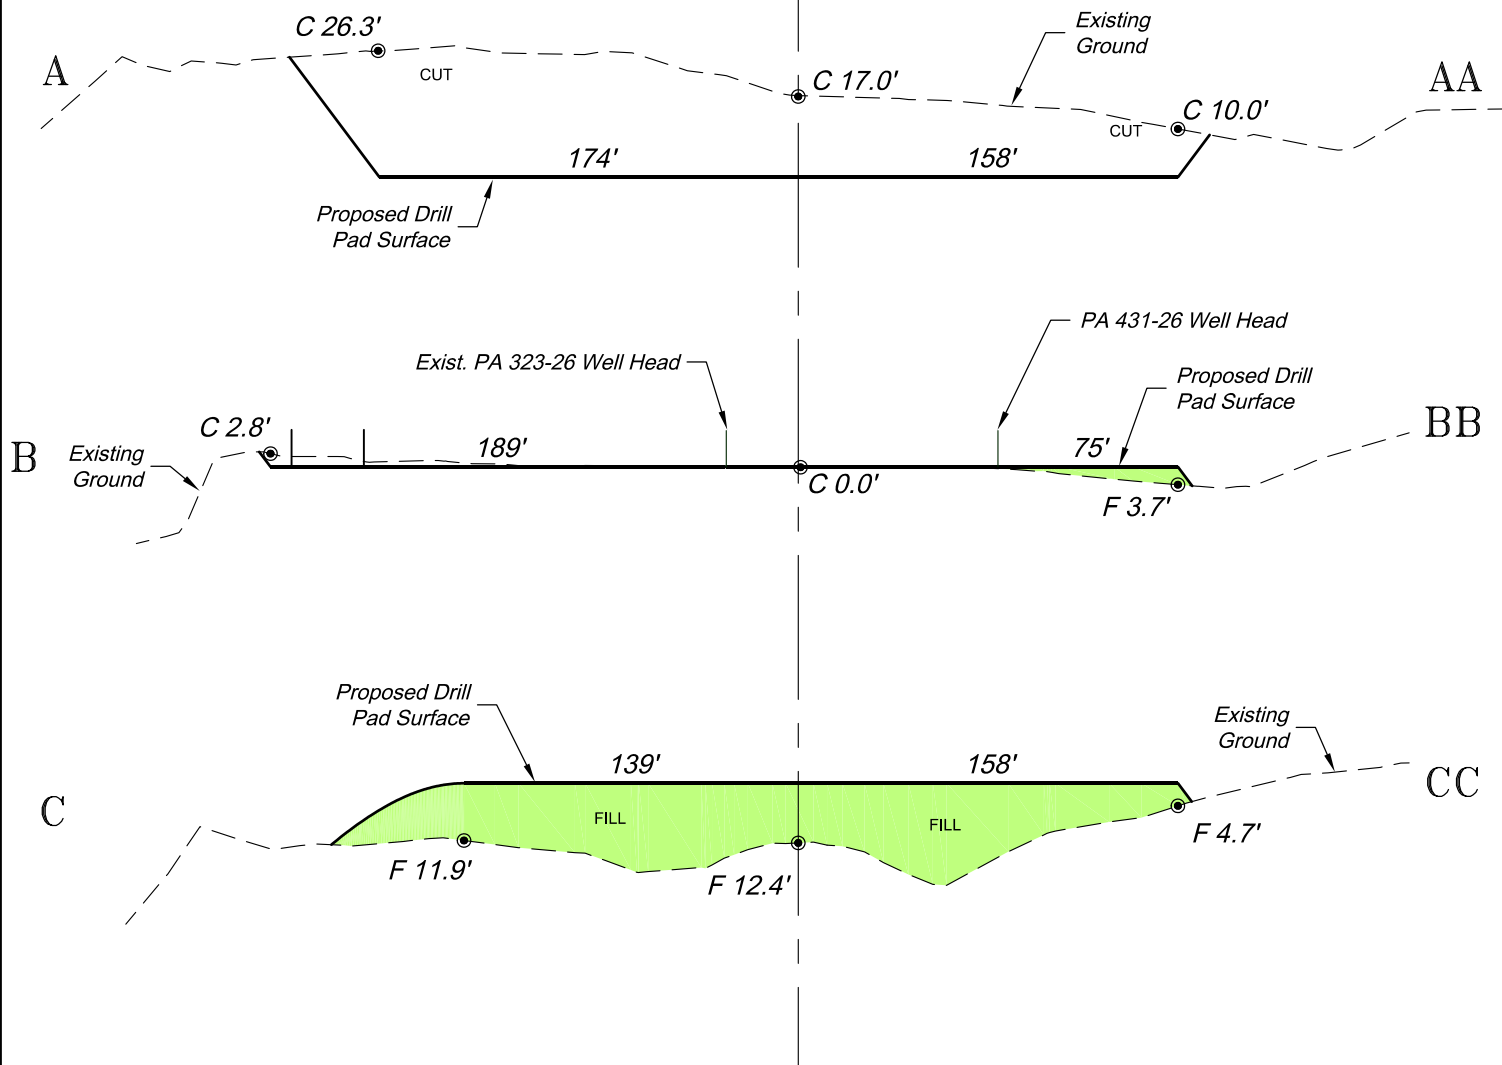

SCALE: Horiz.: 1" = 80'  
Vert. : 1" = 20'

\*NOTE:  
CUT SLOPES: 1.5:1  
FILL SLOPES: 1.5:1,  
UNLESS OTHERWISE NOTED.

REVISED: 6/13/17

136 East Third Street  
Rifle, Colorado 81650  
Ph. (970) 625-2720  
Fax (970) 625-2773



SCALE: As Noted  
DATE: 8/28/13  
PLAT: 2 of 7  
PROJECT: TEP Valley  
DFT: cs

Construction Plan Prepared for:



TEP Rocky Mountain LLC

PA 23-26 Drill Pad - Plat 3  
CONSTRUCTION LAYOUT  
CROSS SECTIONS