


Section 26
T. 6 S., R. 95 W.

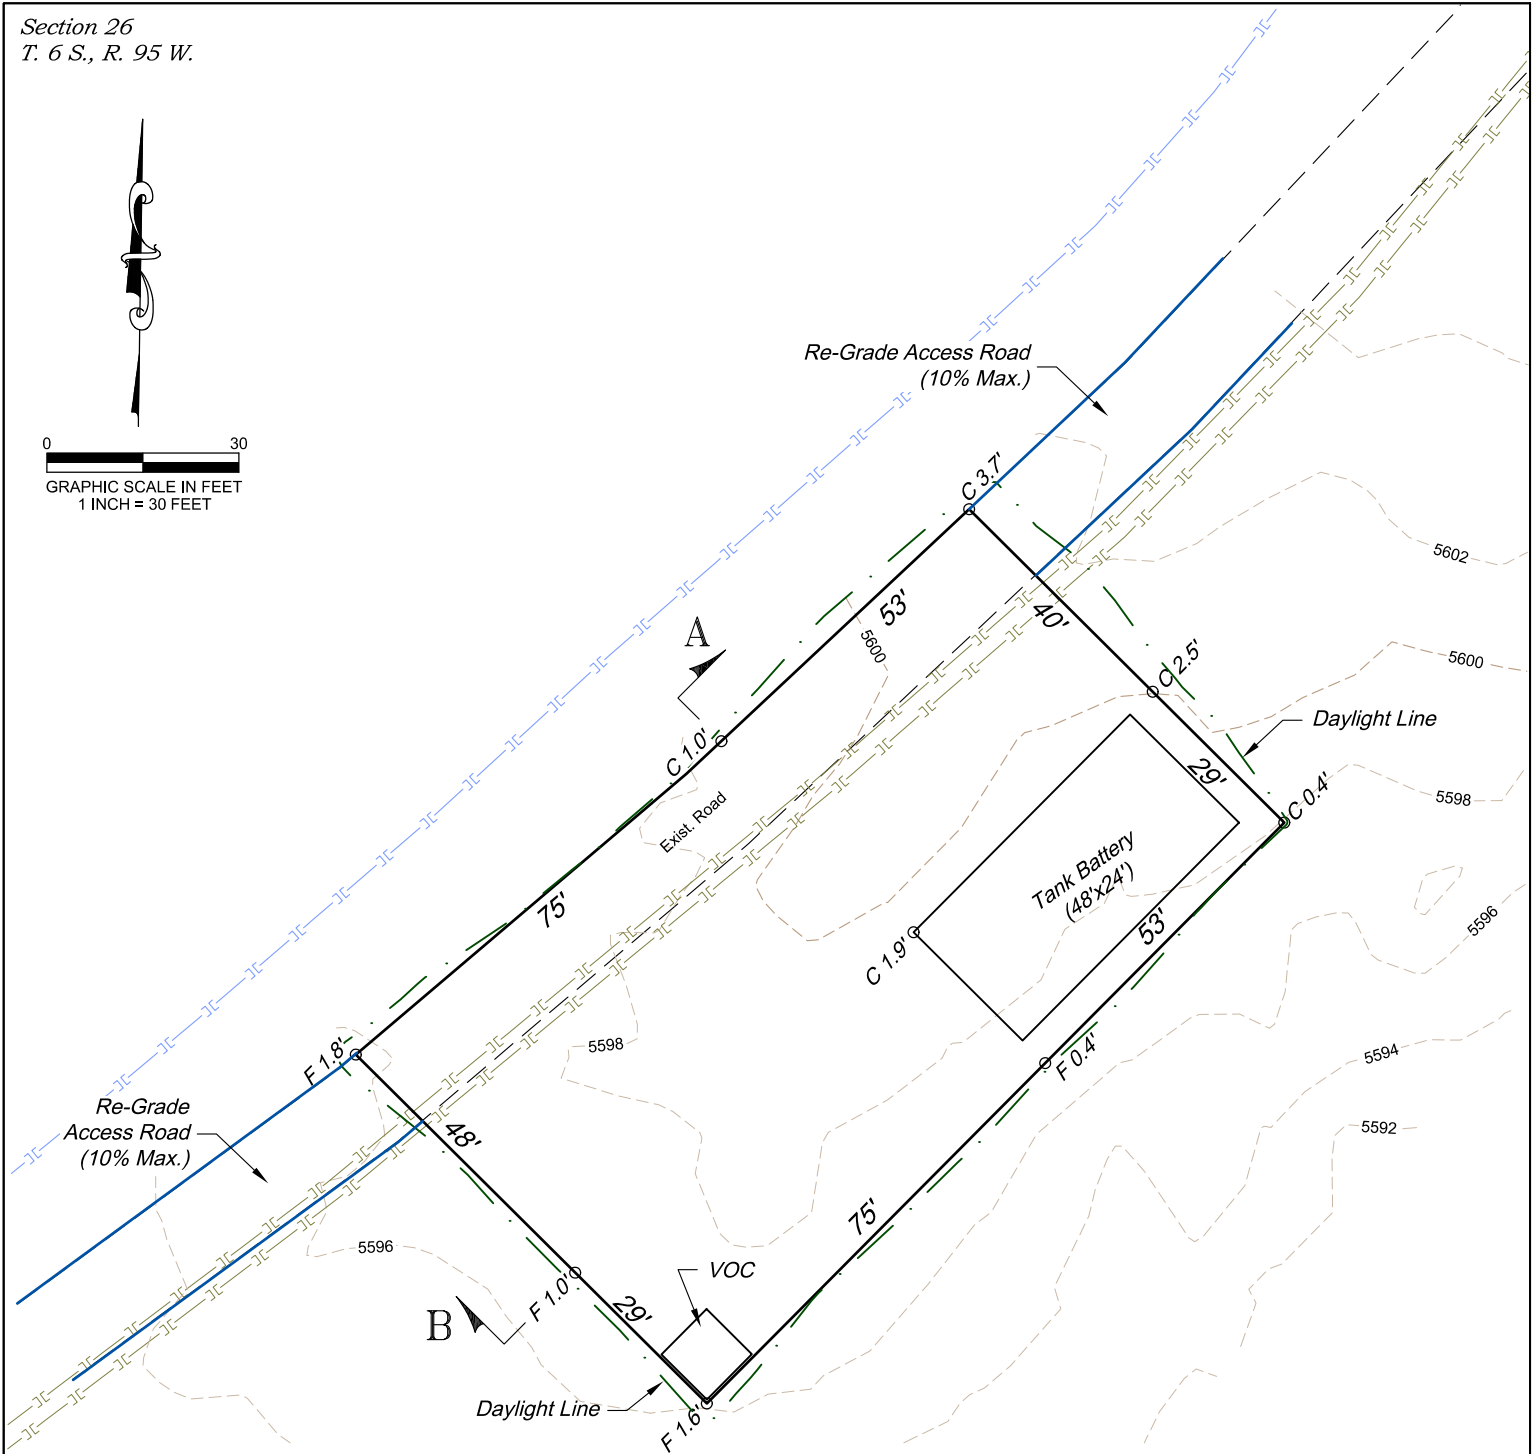

0 30
GRAPHIC SCALE IN FEET
1 INCH = 30 FEET



ESTIMATED EARTHWORK QUANTITIES (cy)

ITEM	CUT	FILL	TOPSOIL	EXCESS
PAD	460	50	270	140
ROAD	150	60		150
TOTALS	610	110	270	290

*NOTE:

- 1.) Topsoil Volume Based on 12" Soil Depth.
- 2.) Swell Factor of 10% Applied to Earthwork Cut Volumes.
- 3.) Total Disturbed Area = ± 0.24 ac.

REVISED: 7/12/17

136 East Third Street
Rifle, Colorado 81650
Ph. (970) 625-2720
Fax (970) 625-2773



BOOKCLIFF
Survey Services, Inc.


SCALE: 1" = 30'
DATE: 4/11/17
PLAT: 1 of 4
PROJECT: TEP Valley
DFT: cs

Construction Plan Prepared for:



TEP Rocky Mountain LLC

PA 23-26 Tank Pad - Plat 1
CONSTRUCTION LAYOUT

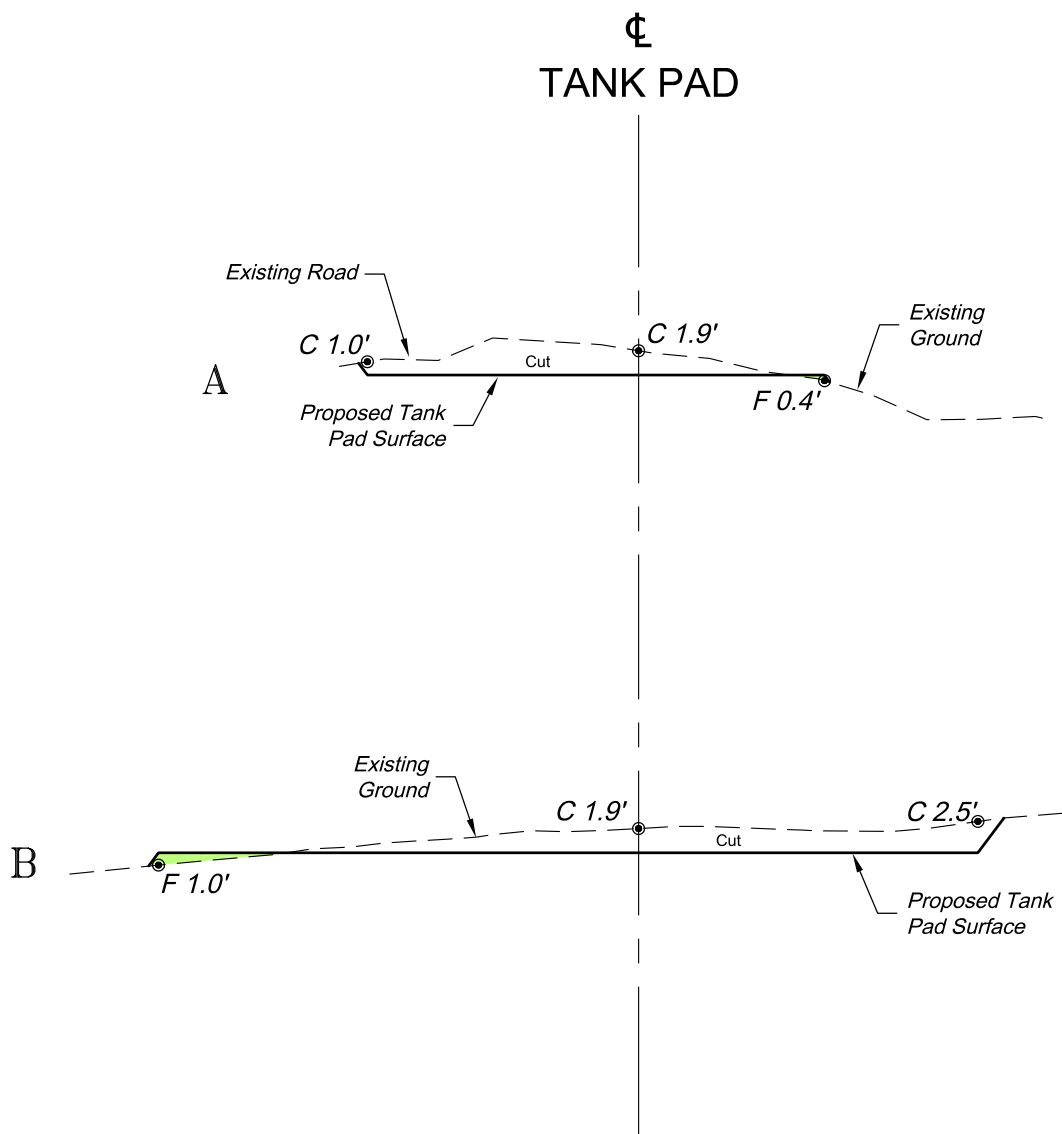

SCALE: Horiz.: 1" = 30'
Vert. : 1" = 15'

***NOTE:**
CUT SLOPES: 1.5:1
FILL SLOPES: 1.5:1,
UNLESS OTHERWISE NOTED.

REVISED: 7/12/17

136 East Third Street
Rifle, Colorado 81650
Ph. (970) 625-2720
Fax (970) 625-2773



BOOKCLIFF
Survey Services, Inc.

SCALE: As Noted
DATE: 6/21/17
PLAT: 2 of 4
PROJECT: TEP Valley
DFT: cs

Construction Plan Prepared for:



TEP Rocky Mountain LLC

PA 23-26 Tank Pad - Plat 2
CONSTRUCTION LAYOUT
CROSS SECTIONS