
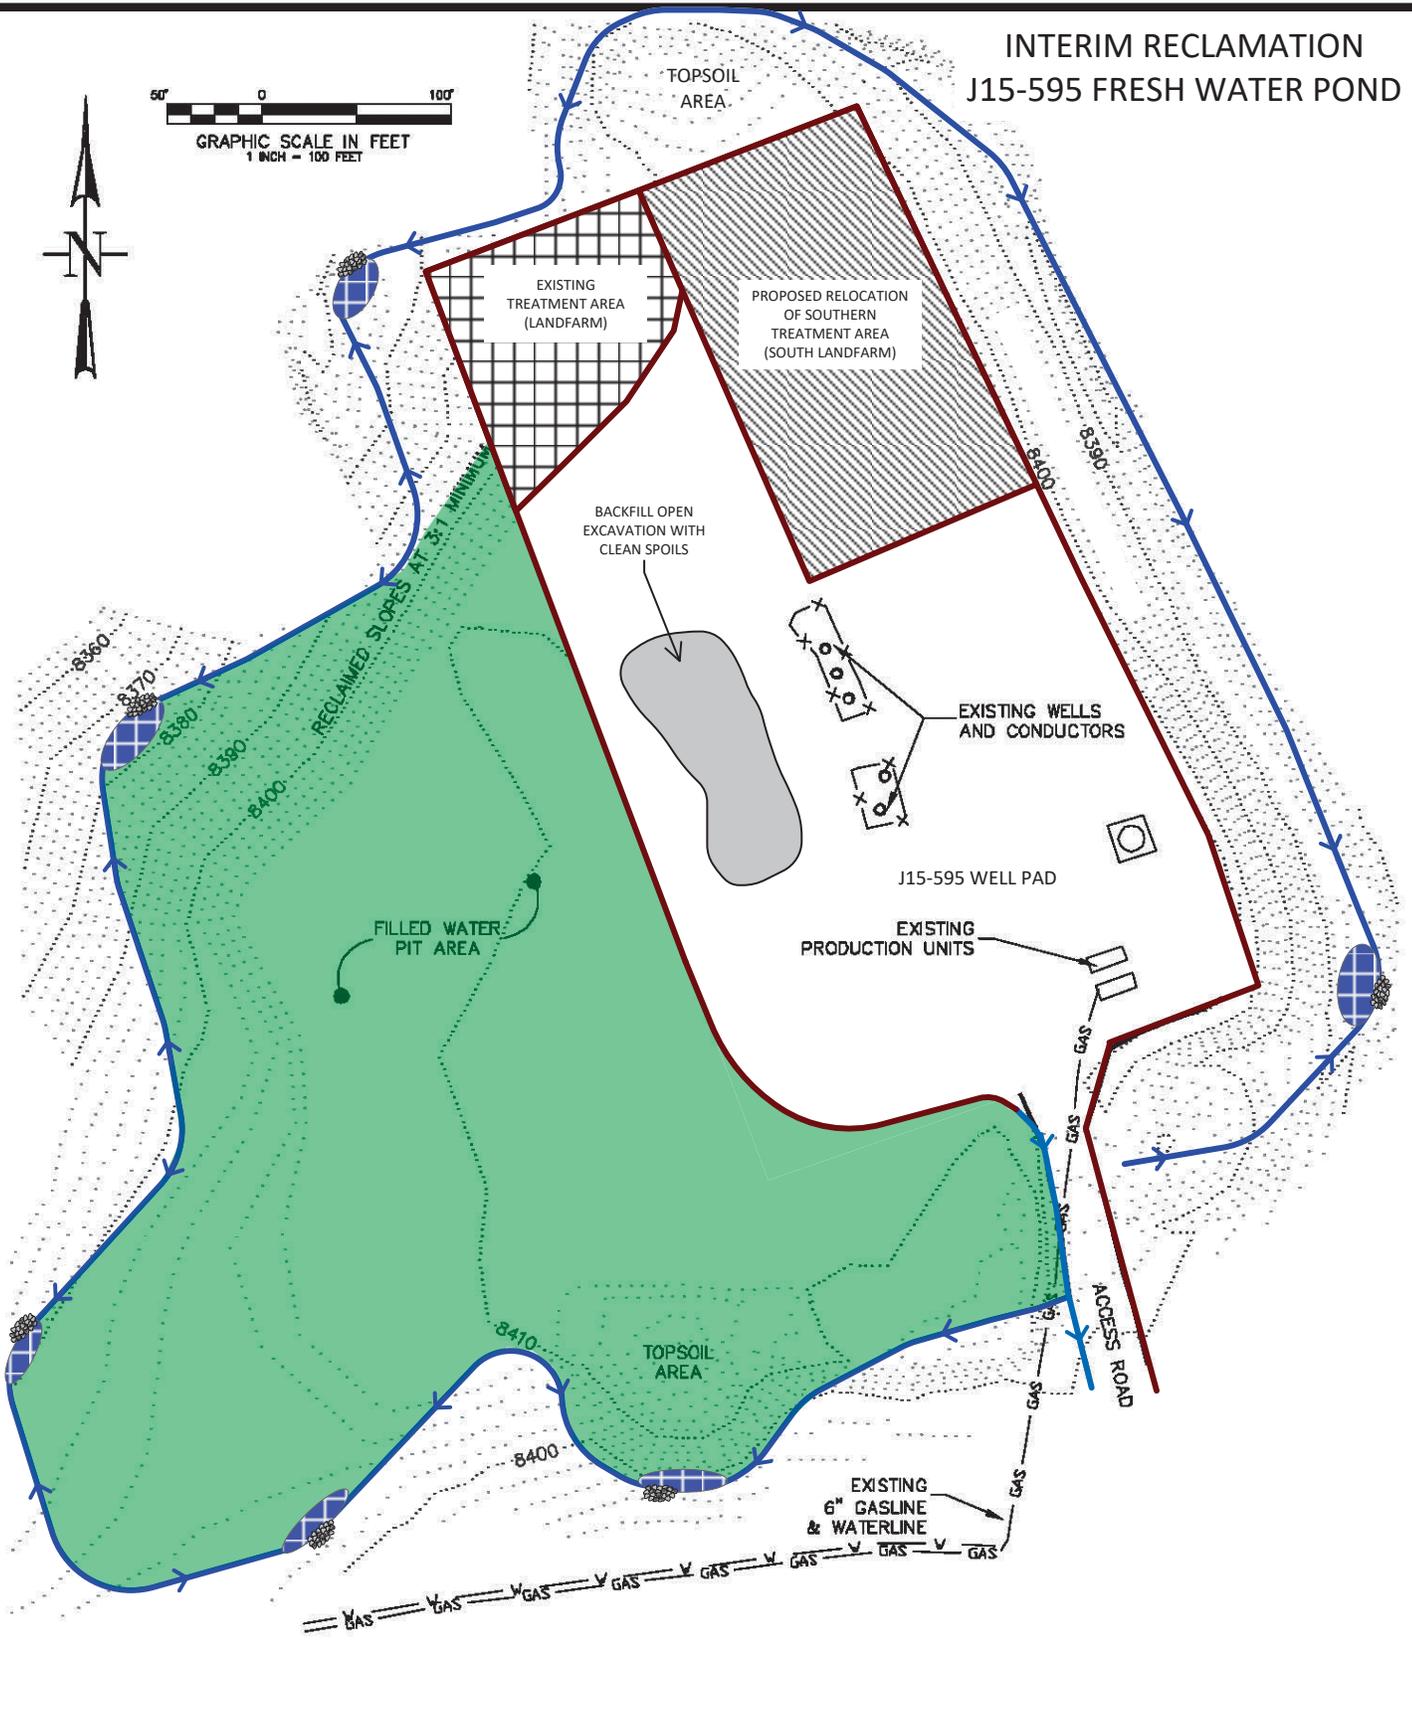


# INTERIM RECLAMATION J15-595 FRESH WATER POND

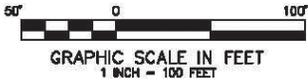

Legend	
	Compacted Earthen Berm
	Fill Slope Toe Ditch
	Roadside Ditch
	Planned area to receive- seed bed preparation, seed and mulch
	Sediment Trap
	Rock Armor

Long Ridge J15-595  
NW 1/4 SE 1/4 SECTION 15, T. 5 S., R. 25 W.  
BERRY PETROLEUM COMPANY