

UNGRADED ELEVATION: 8438.0'


FINAL ELEVATION: 8428.4'

PROPOSED AREA OF DISTURBANCE: 6.0± ACRES
DRAINS TO WEST FORK PARACHUTE CREEK

STORMWATER BMP's

CC 0697-03-07 PAD

SLOT	WELL	SLOT	WELL
A1	CC FEDERAL 0697-03-01E	B1	FUTURE
A2	FUTURE	B2	FUTURE
A3	FUTURE	B3	FUTURE
A4	FUTURE	B4	FUTURE
A5	FUTURE	B5	FUTURE
A6	FUTURE	B6	FUTURE
A7	FUTURE	B7	FUTURE
A8	FUTURE	B8	FUTURE
A9	FUTURE	B9	FUTURE
A10	FUTURE	B10	FUTURE
A11	FUTURE	B11	FUTURE
A12	FUTURE	B12	FUTURE

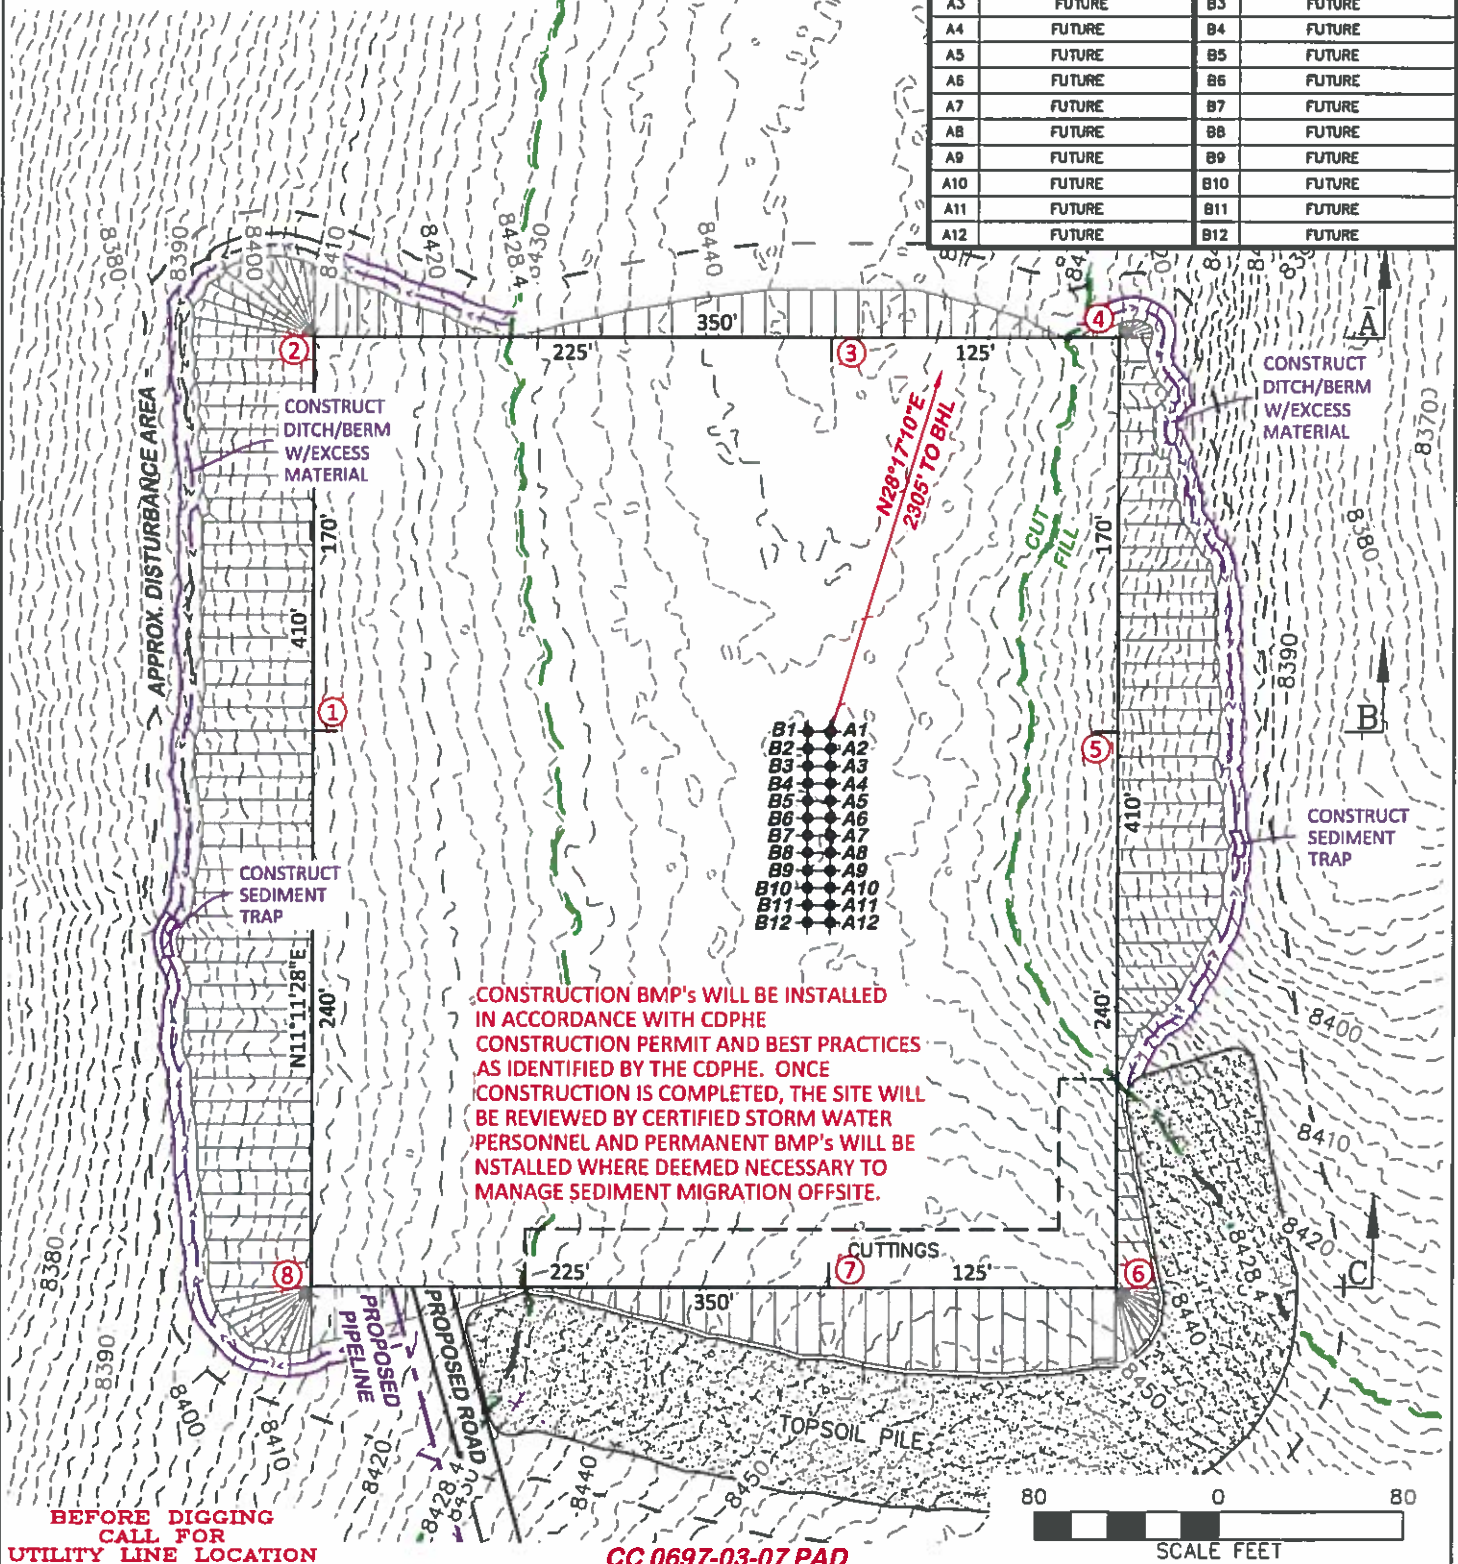

DRG RIFFIN & ASSOCIATES, INC.
(307) 362-5028 1414 ELK ST., ROCK SPRINGS, WY 82901

DRAWN: 8/23/2017 - TCM SCALE: 1" = 80'

REVISED: N/A - DRG JOB No. 21295

STM WTR

STORMWATER BMP's

LARAMIE ENERGY, LLC.
CC 0697-03-07

LOT 11, SECTION 3, T.6 S., R.97 W., 6th P.M.,
GARFIELD COUNTY, COLORADO