


Legend

- Well SHL (TEP Future)
- Proposed Gas Pipeline (Summit)
- Proposed Gas Pipeline (TEP)
- Proposed 4" Water/2" Oil Pipeline
- Proposed Quad Separator
- Proposed Meter (Summit)
- Flow Lines (18-2" Buried)
- Proposed Stockpile
- Proposed Road
- Production Equipment Area
- Proposed Daylight Line
- Proposed Pad or Pit
- Proposed Limit of Disturbance

**RU 23-17 Pad
Facility Layout Drawing
Pad Construction**

August 7, 2017



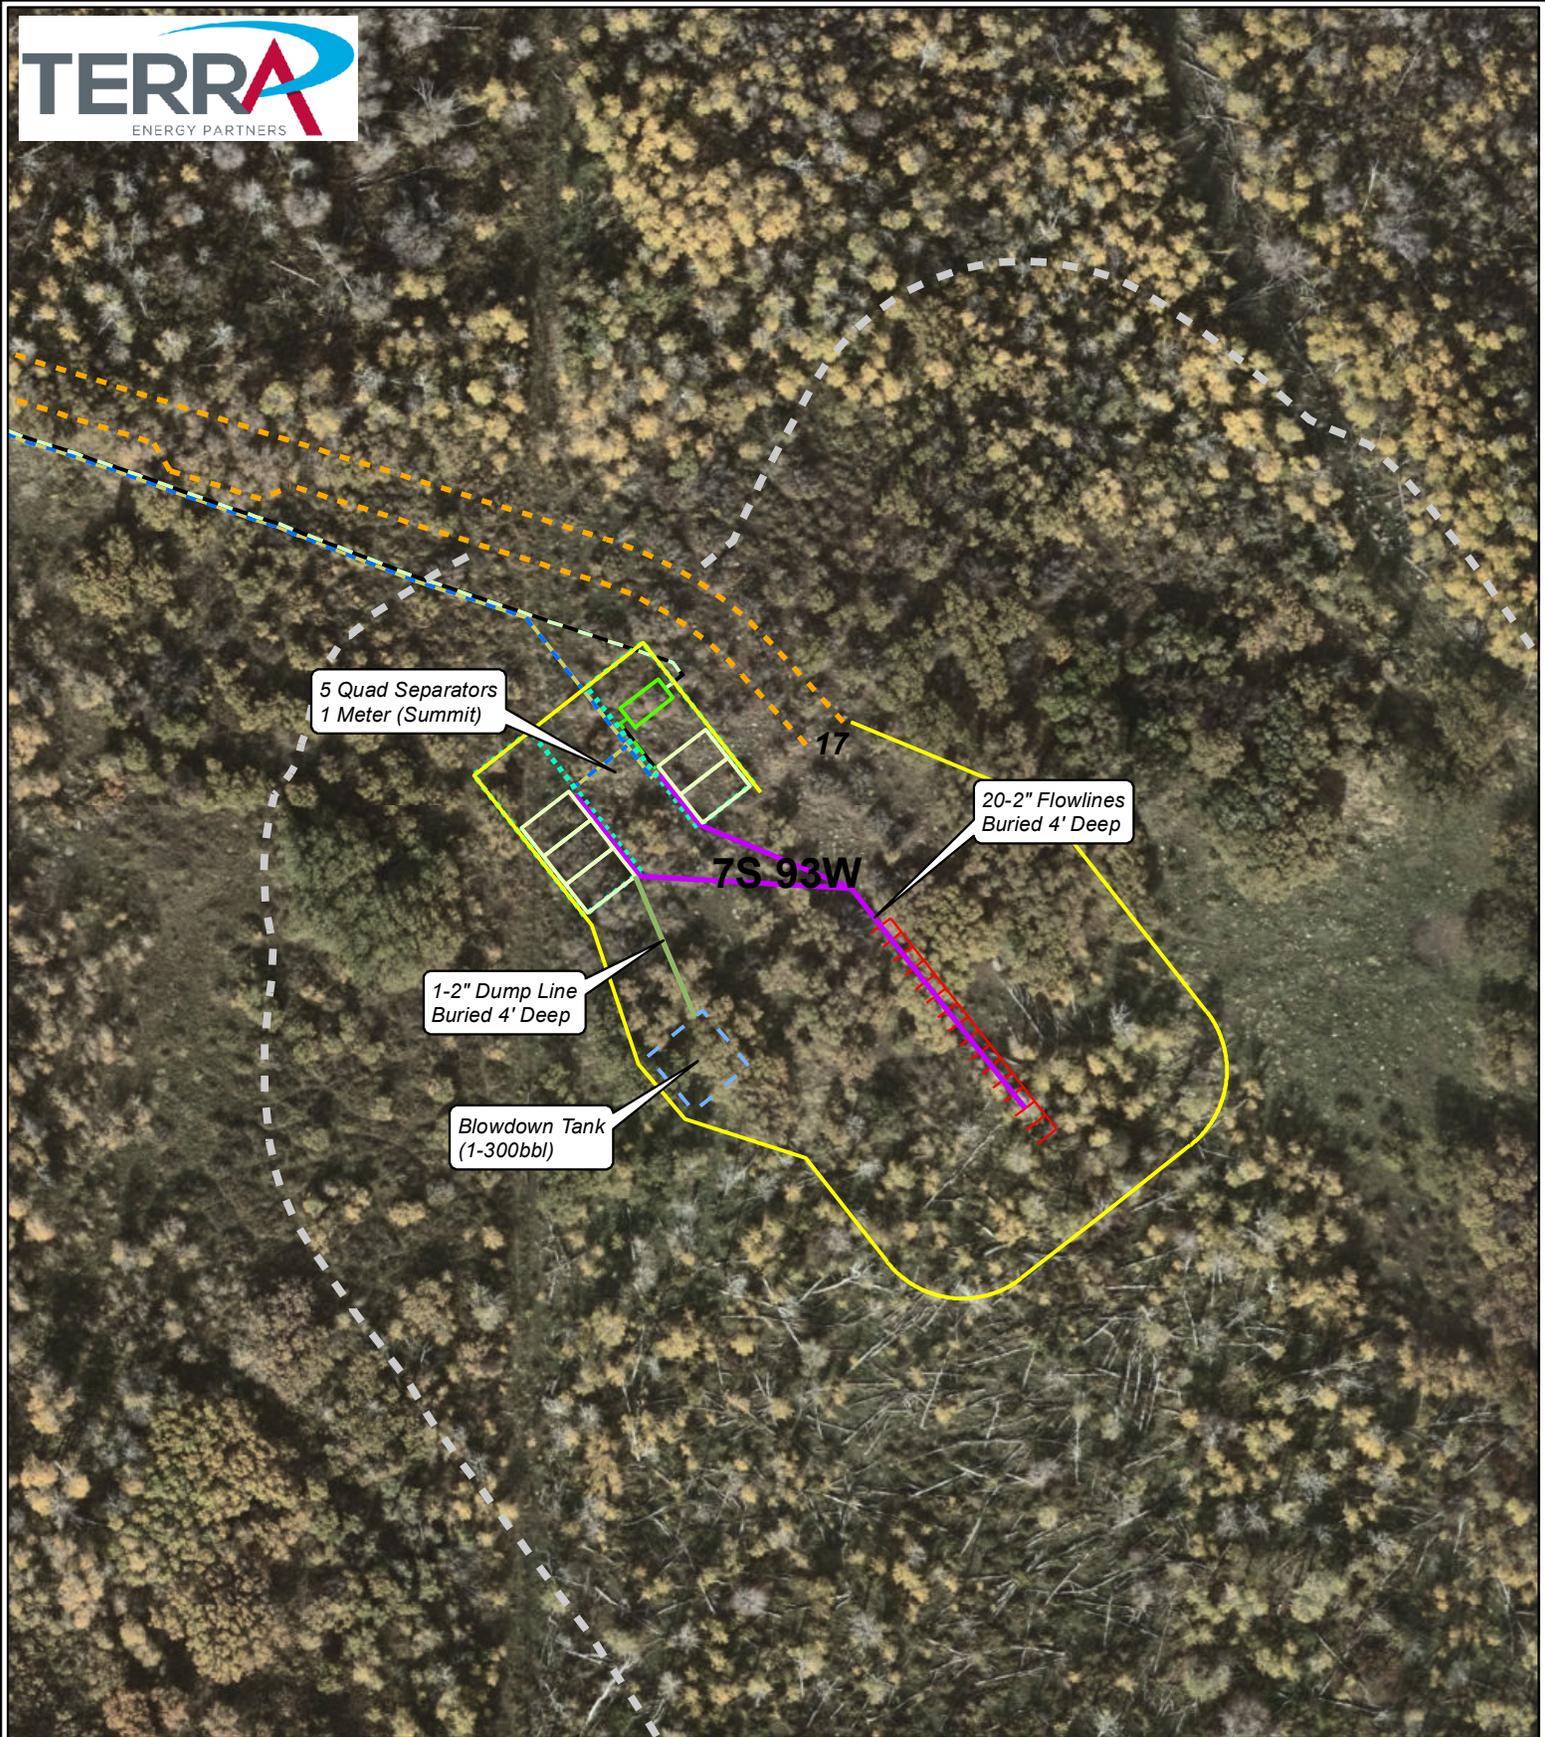

Legend

- Proposed Gas Pipeline (Summit)
- Proposed Gas Pipeline (TEP)
- Proposed 4" Water/2" Oil Pipeline
- Proposed Blowdown Tank
- Production Pad Edge
- Proposed Quad Separator
- Proposed Meter (Summit)
- Flow Lines (18-2" Buried)
- Dump Line (2-2" Buried)
- Proposed Celler
- Proposed Road
- Production Equipment Area
- Proposed Limit of Disturbance

**RU 23-17 Pad
Facility Layout Drawing
Interim Reclaim**

August 7, 2017

