

**PROPOSED LOCATION:  
BOOMSLANG FED 8-60-14B PAD**

**2.4 MI. +/-  
CR 390**

**HIGHWAY 14  
RAYMER 10.3 MI. +/-**

**T9N**

**T8N**

**T8N**

**T7N**

**R  
61  
W**

**R  
60  
W**

**R  
60  
W**

**R  
59  
W**

**LEGEND:**

 **PROPOSED LOCATION**




**BISON OIL & GAS II**

**BOOMSLANG FED 8-60-14B PAD  
E 1/2 SE 1/4, SECTION 14, T8N, R60W, 6th P.M.  
WELD COUNTY, COLORADO**

<b>SURVEYED BY</b>	G.W., G.B.	08-13-17	<b>SCALE</b>
<b>DRAWN BY</b>	J.L.G.	08-16-17	1 : 100,000
<b>ACCESS ROAD MAP</b>			<b>TOPO A</b>



**UELS, LLC**  
Corporate Office \* 85 South 200 East  
Vernal, UT 84078 \* (435) 789-1017

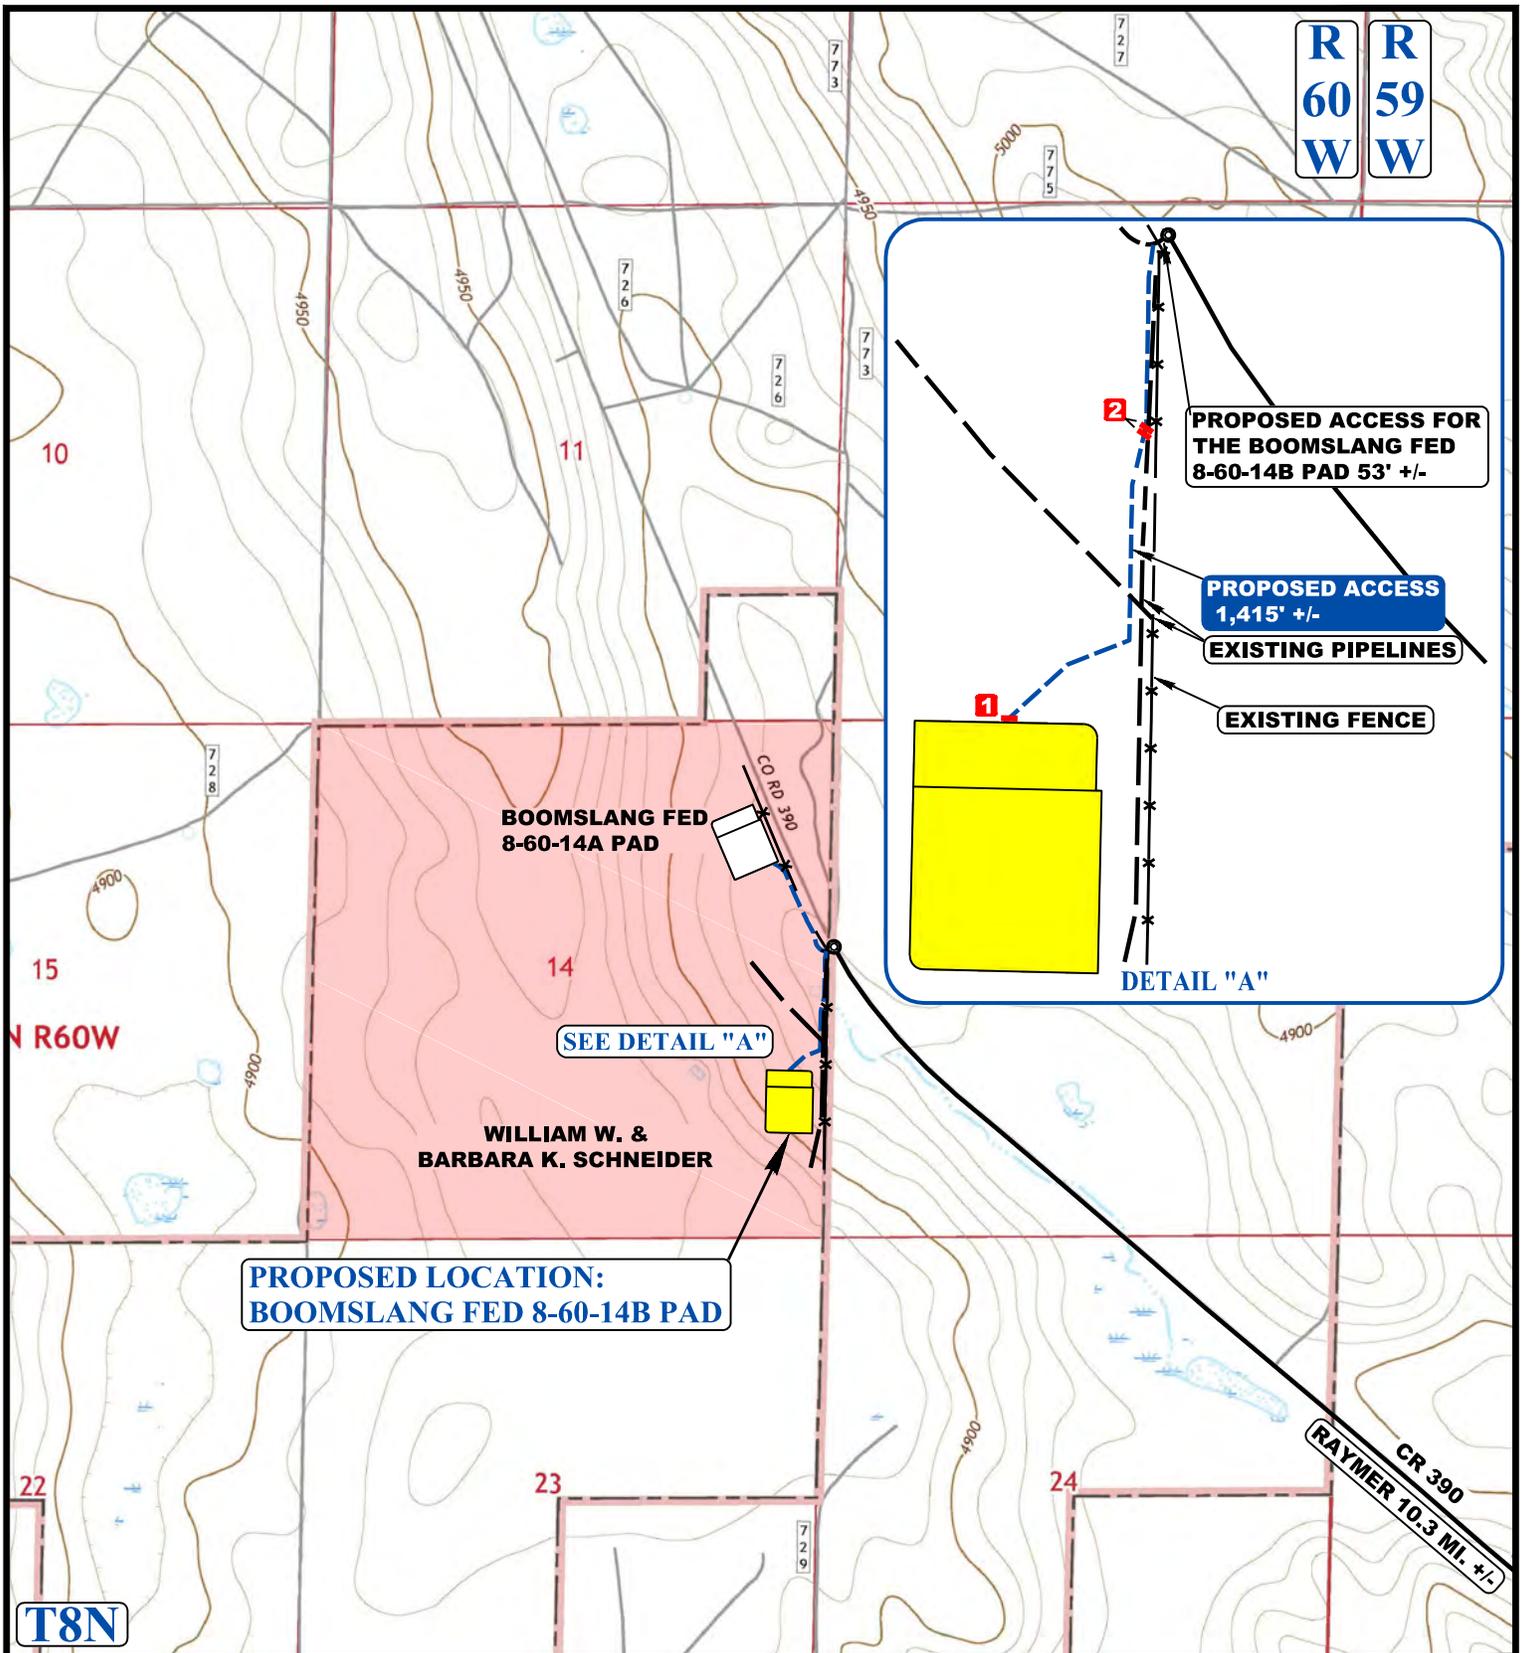

NOTE: PARCEL DATA SHOWN HAS BEEN OBTAINED FROM VARIOUS SOURCES AND SHOULD BE USED FOR MAPPING, GRAPHIC AND PLANNING PURPOSES ONLY. NO WARRANTY IS MADE BY UINTAH ENGINEERING AND LAND SURVEYING (UELS) FOR ACCURACY OF THE PARCEL DATA.

<b>LEGEND:</b>			<b>BISON OIL &amp; GAS II</b>									
EXISTING ROAD PROPOSED ROAD PROPOSED ROAD (SERVICING OTHER WELLS) EXISTING POWER LINE EXISTING FENCE INSTALL 18" CULVERT	INSTALL 48" CULVERT		<b>BOOMSLANG FED 8-60-14B PAD</b> E 1/2 SE 1/4, SECTION 14, T8N, R60W, 6th P.M. WELD COUNTY, COLORADO									
		<b>UELS, LLC</b> Corporate Office * 85 South 200 East Vernal, UT 84078 * (435) 789-1017		<table border="1"> <tr> <td>SURVEYED BY</td> <td>G.W., G.B.</td> <td>08-13-17</td> <td>SCALE</td> </tr> <tr> <td>DRAWN BY</td> <td>J.L.G.</td> <td>08-16-17</td> <td>1 : 24,000</td> </tr> </table>	SURVEYED BY	G.W., G.B.	08-13-17	SCALE	DRAWN BY	J.L.G.	08-16-17	1 : 24,000
SURVEYED BY	G.W., G.B.	08-13-17	SCALE									
DRAWN BY	J.L.G.	08-16-17	1 : 24,000									
		<b>ACCESS ROAD MAP</b>		<b>TOPO B</b>								