


Section 26
T. 6 S., R 95 W

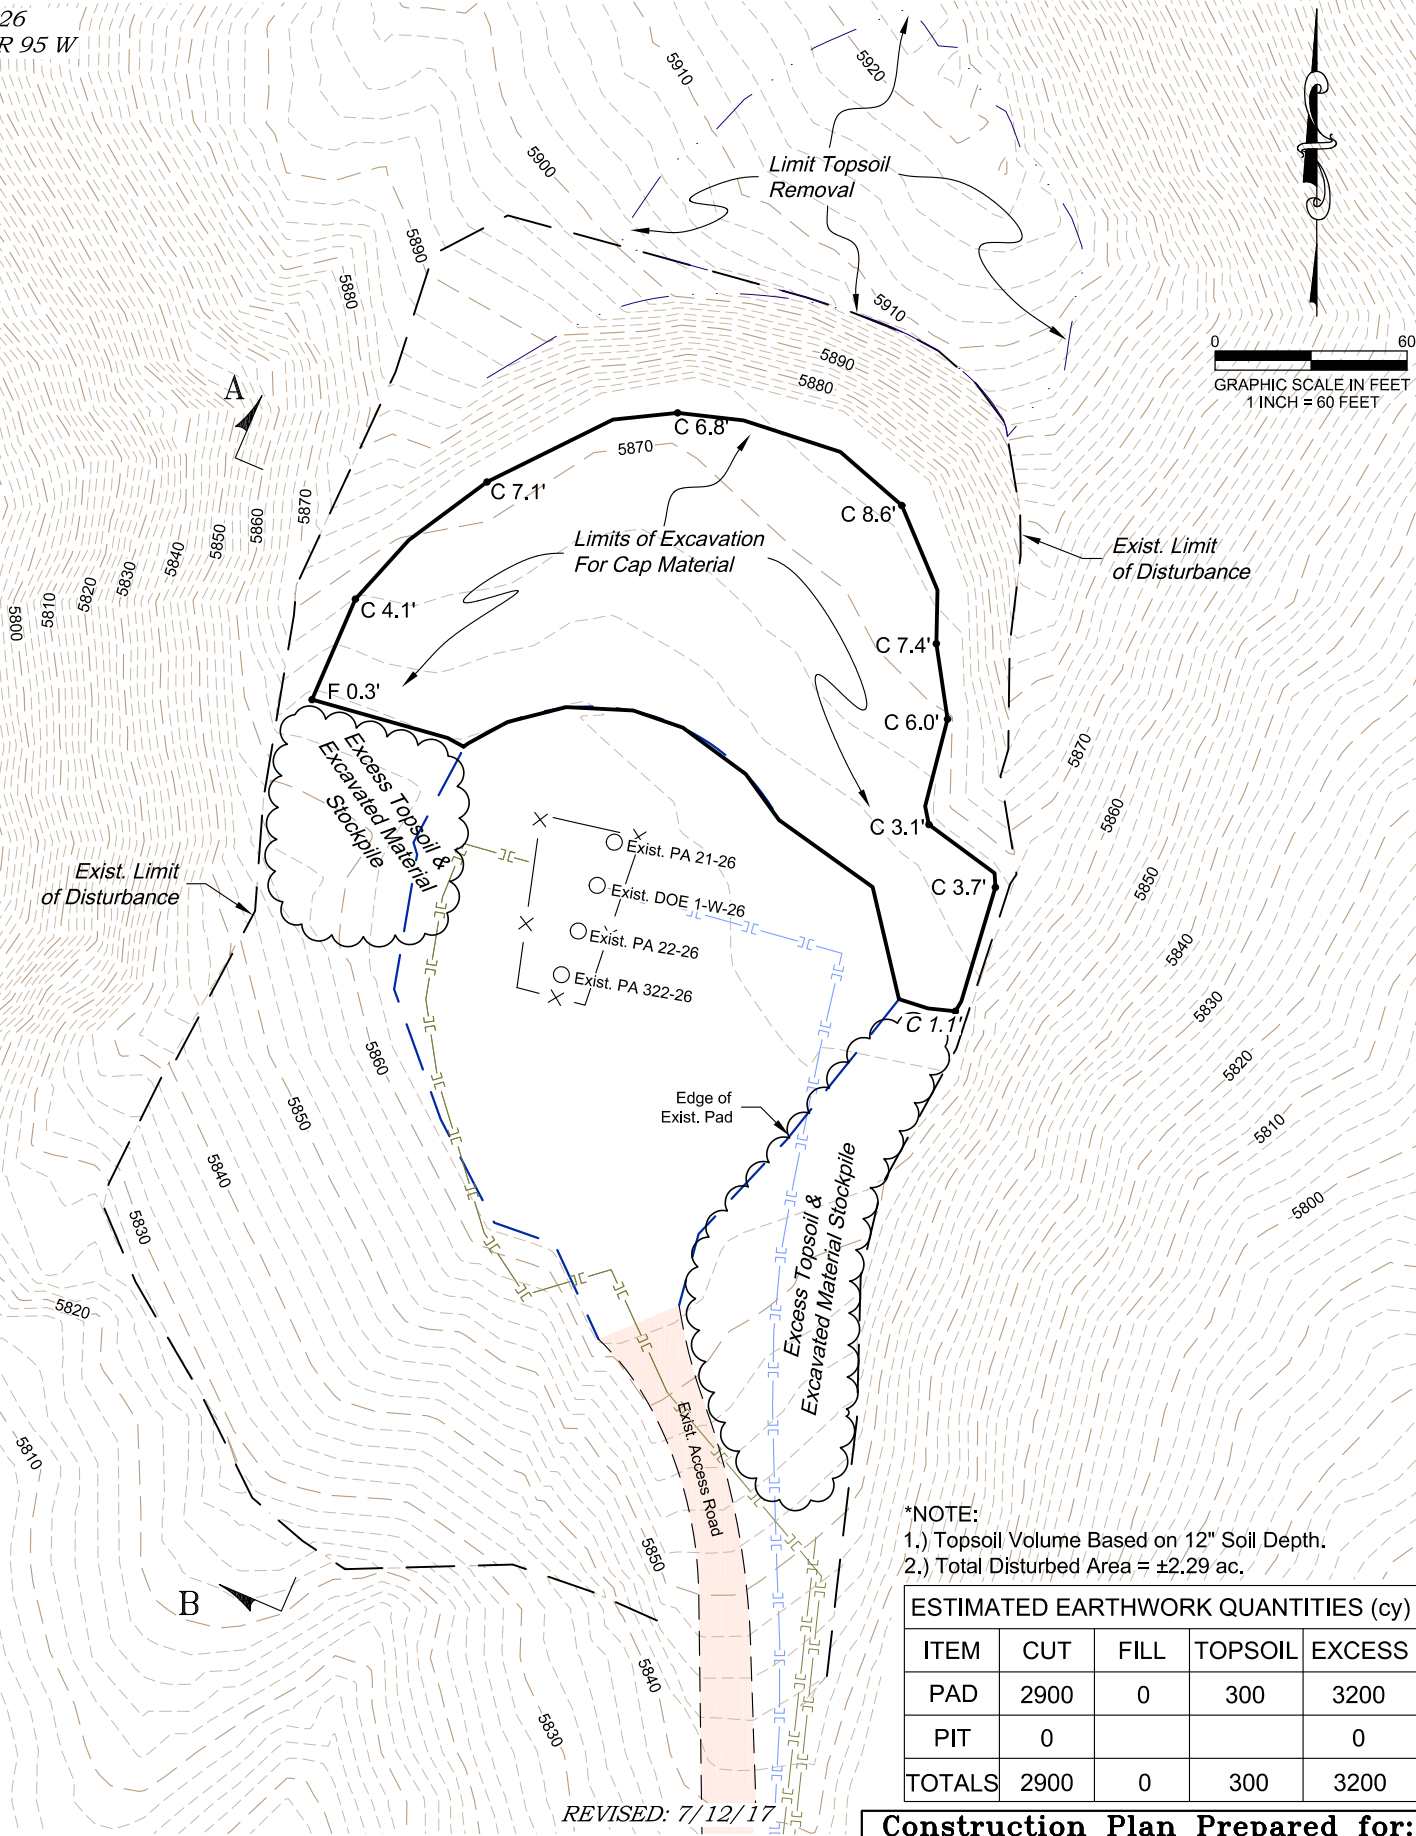

*NOTE:
1.) Topsoil Volume Based on 12" Soil Depth.
2.) Total Disturbed Area = ±2.29 ac.

ESTIMATED EARTHWORK QUANTITIES (cy)

ITEM	CUT	FILL	TOPSOIL	EXCESS
PAD	2900	0	300	3200
PIT	0			0
TOTALS	2900	0	300	3200

REVISED: 7/12/17

136 East Third Street
Rifle, Colorado 81650
Ph. (970) 625-2720
Fax (970) 625-2773




BOOKCLIFF
Survey Services, Inc.

SCALE: 1" = 60'
DATE: 7/7/17
PLAT: 1 of 5
PROJECT: TEP Valley
DFT: cs



TEP Rocky Mountain LLC

DOE 1-W-26 Pad - Plat 1
CONSTRUCTION LAYOUT

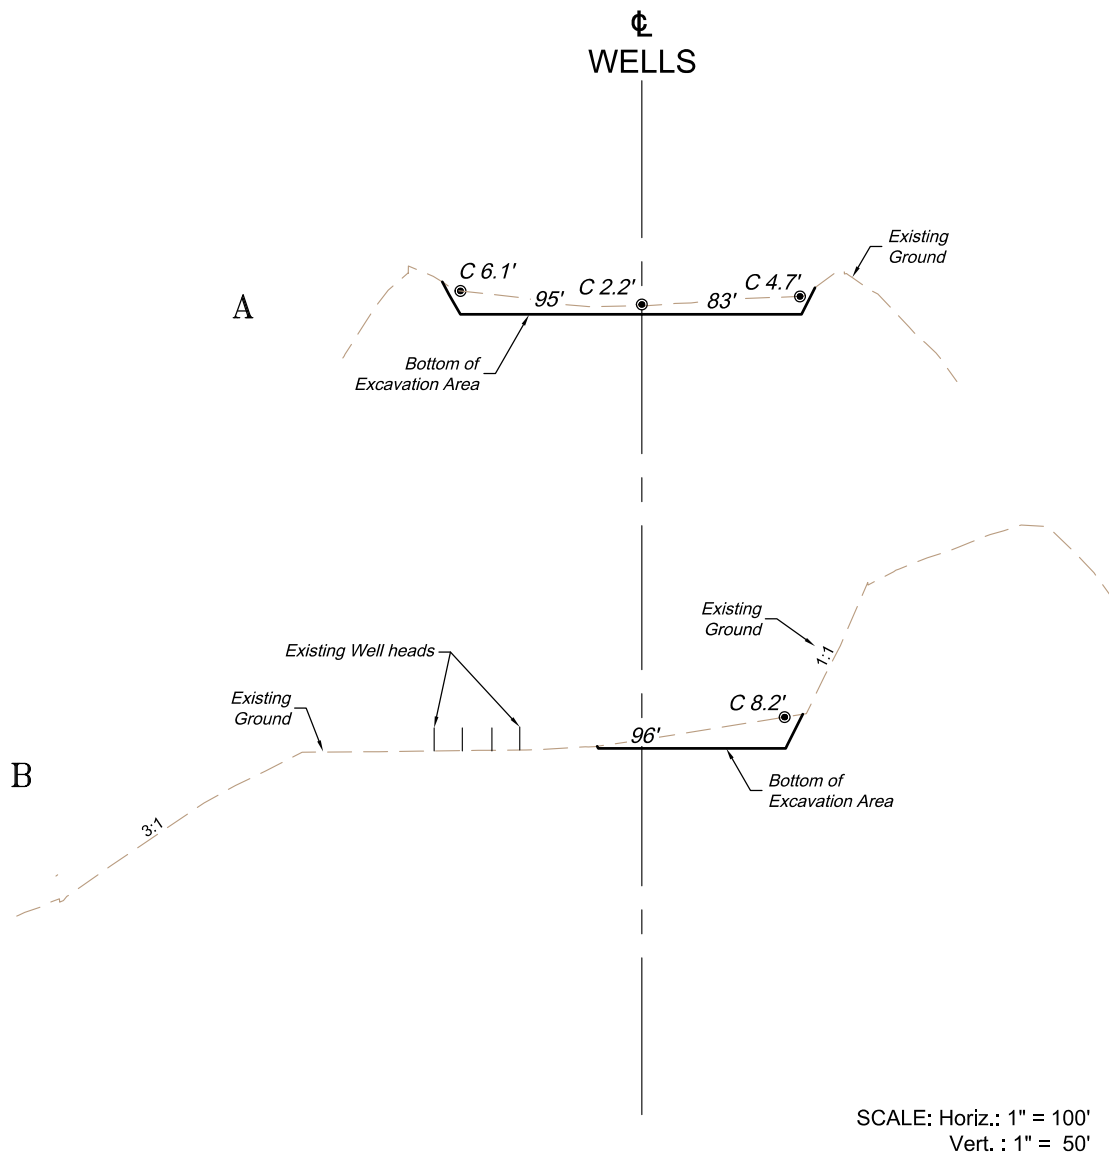

***NOTE:**
CUT SLOPES: 1:1
FILL SLOPES: 1:1,
UNLESS OTHERWISE NOTED.

REVISED: 7/12/17

136 East Third Street
Rifle, Colorado 81650
Ph. (970) 625-2720
Fax (970) 625-2773



BOOKCLIFF
Survey Services, Inc.

SCALE: 1" = 80'
DATE: 7/07/17
PLAT: 2 of 5
PROJECT: TEP Valley
DFT: cs

Construction Plan Prepared for:



TEP Rocky Mountain LLC

DOE 1-W-26 Pad - Plat 2
CONSTRUCTION LAYOUT
CROSS SECTIONS