


Section 26
T. 6 S., R 95 W

K:\0307\TERRA\DOE 1-W-26\DOE 1-W-26 ADTL.DWG

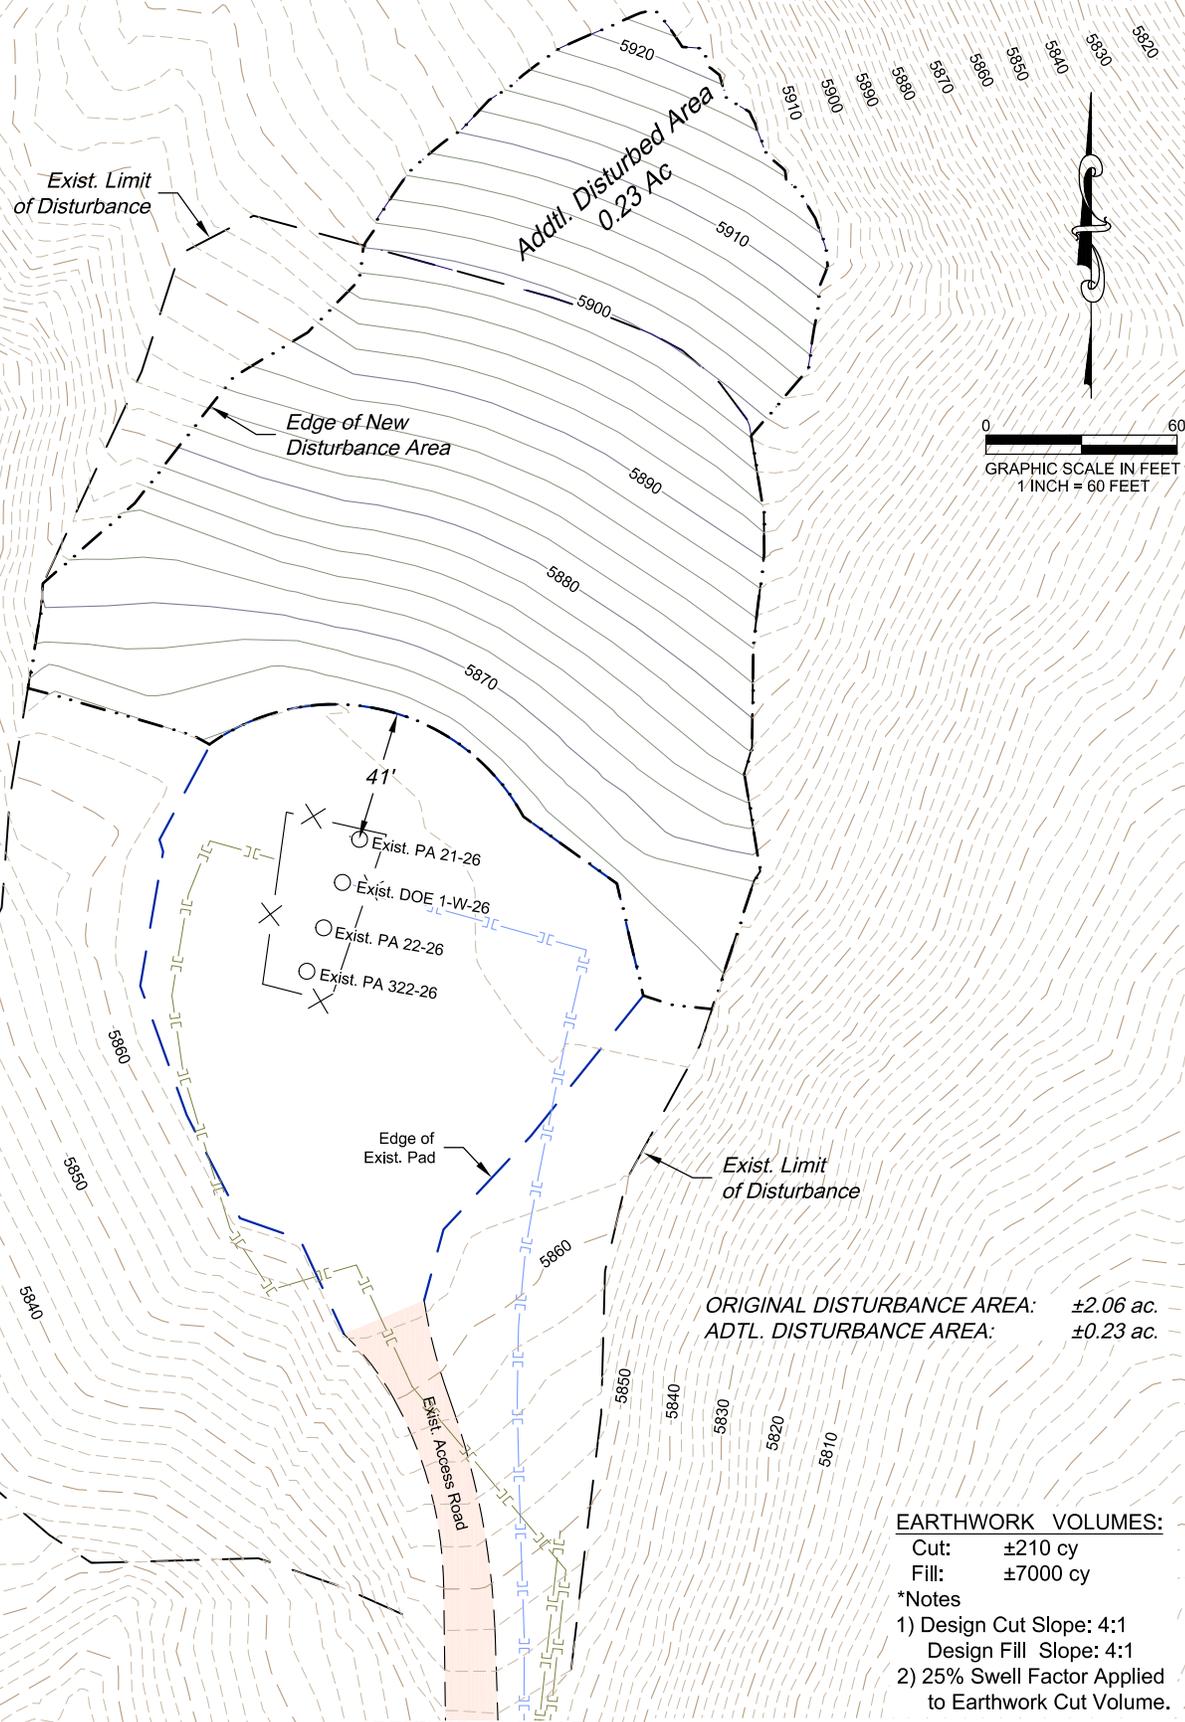


ORIGINAL DISTURBANCE AREA: ±2.06 ac.
ADTL. DISTURBANCE AREA: ±0.23 ac.

EARTHWORK VOLUMES:
Cut: ±210 cy
Fill: ±7000 cy
*Notes
1) Design Cut Slope: 4:1
Design Fill Slope: 4:1
2) 25% Swell Factor Applied to Earthwork Cut Volume.

REVISED: 7/12/17

136 East Third Street
Rifle, Colorado 81650
Ph. (970) 625-2720
Fax (970) 625-2773

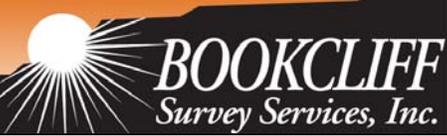

SCALE:	1" = 60'
DATE:	6/29/17
PLAT:	5 of 5
PROJECT:	TEP Valley
DFT:	cs

Construction Plan Prepared for:
 TEP Rocky Mountain LLC
 DOE 1-W-26 Pad - Plat 5
 RECLAIMED LOCATION