


E 7TH AVE

T3S

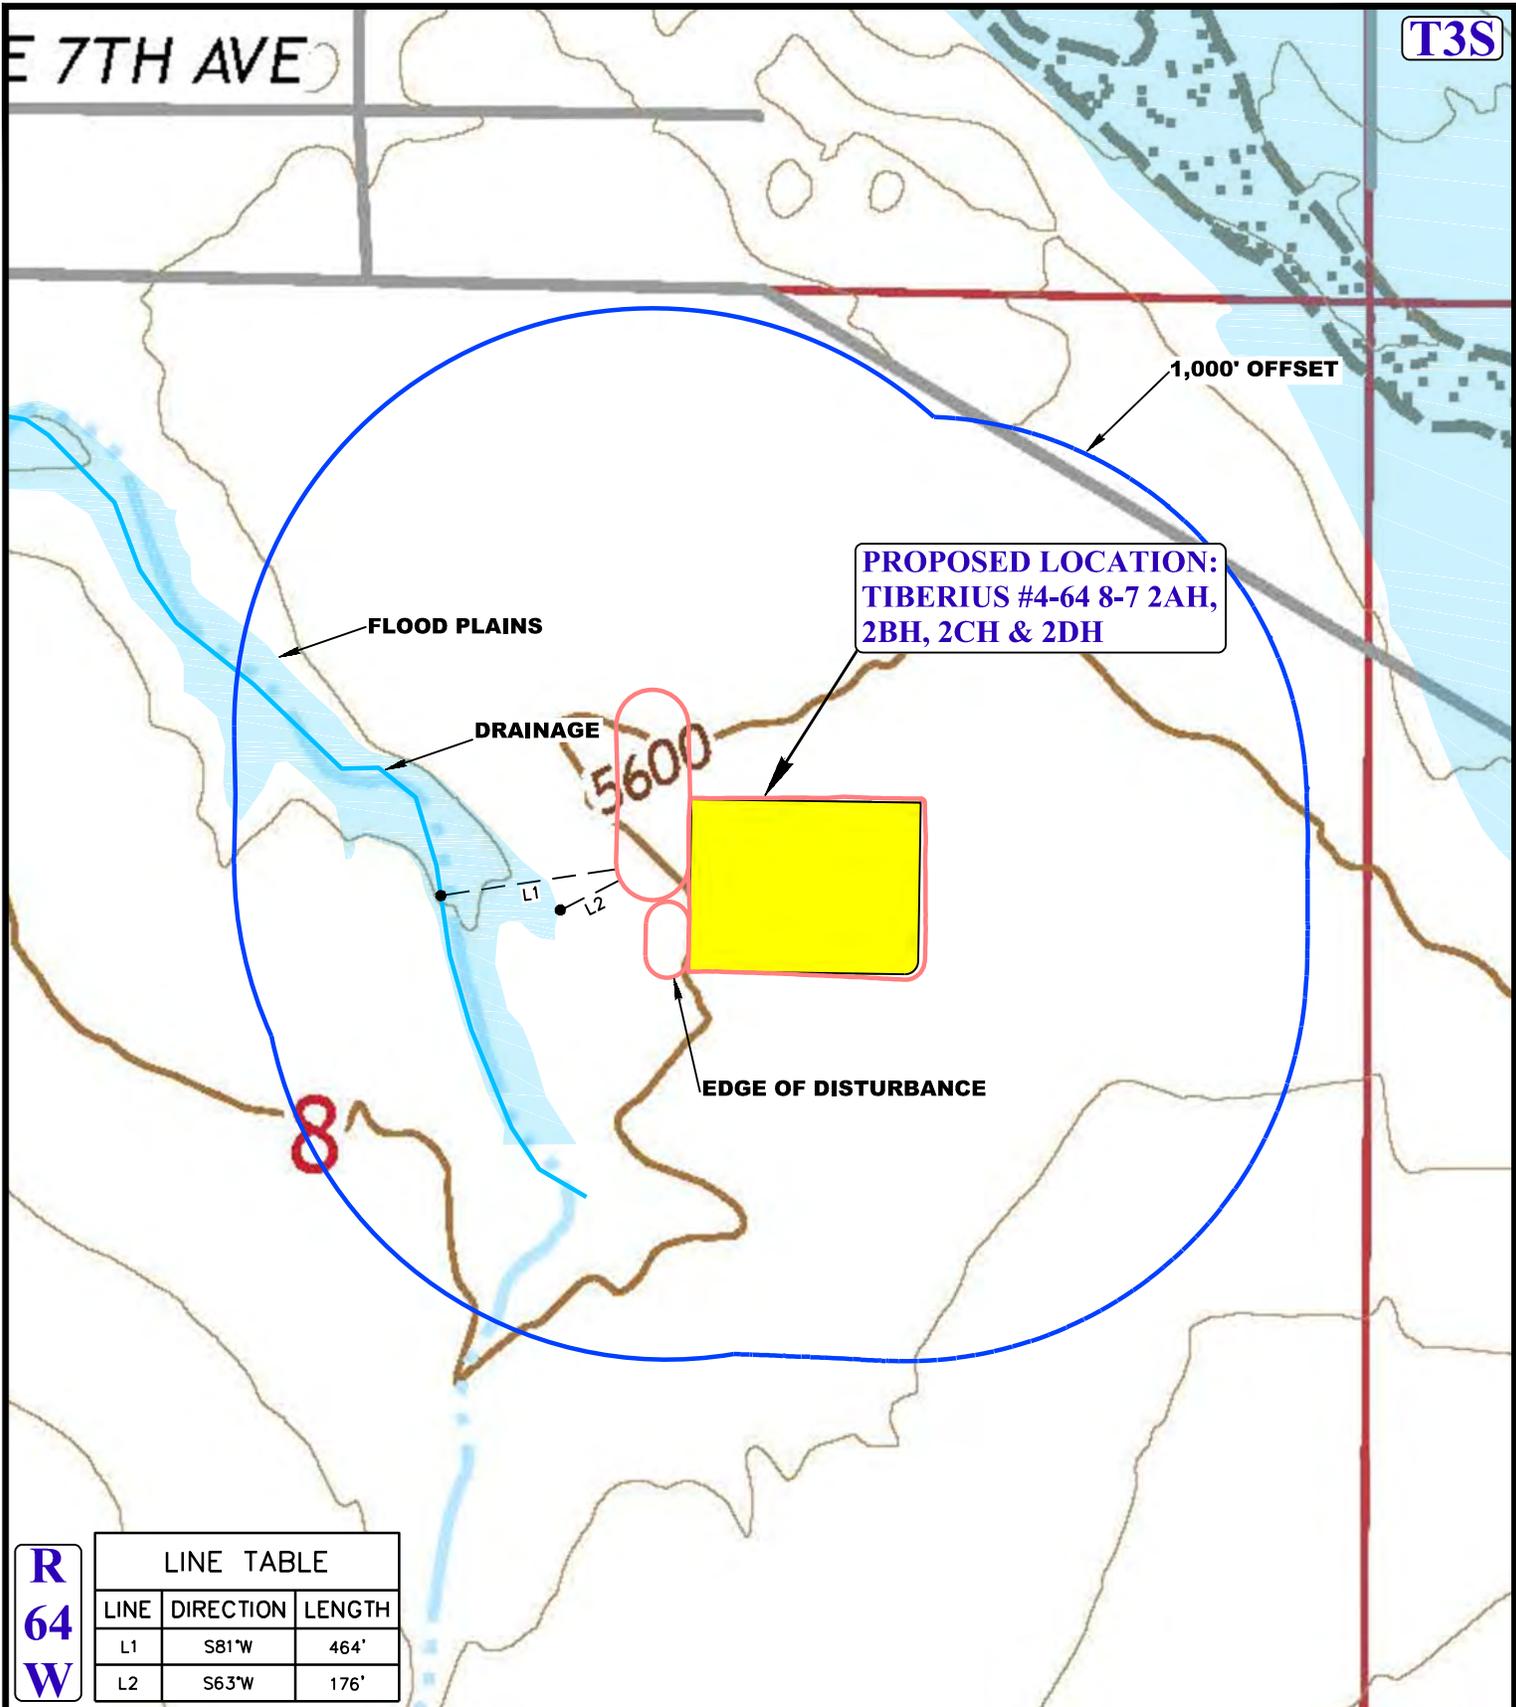

**PROPOSED LOCATION:
TIBERIUS #4-64 8-7 2AH,
2BH, 2CH & 2DH**

1,000' OFFSET

FLOOD PLAINS

DRAINAGE

5600

L1
L2

EDGE OF DISTURBANCE

8

R
64
W

LINE TABLE		
LINE	DIRECTION	LENGTH
L1	S81°W	464'
L2	S63°W	176'

LEGEND:

- EXISTING DRAINAGE
- 1000' OFFSET BOUNDARY
- EDGE OF DISTURBANCE
- FLOOD PLAINS



UELS, LLC
 Corporate Office * 85 South 200 East
 Vernal, UT 84078 * (435) 789-1017



ConocoPhillips Company

TIBERIUS #4-64 8-7 2AH, 2BH, 2CH & 2DH
 SW 1/4 NE 1/4, SECTION 8, T4S, R64W, 6th P.M.
 ARAPAHOE COUNTY, COLORADO

SURVEYED BY	J.F., G.W.	07-20-17	SCALE
DRAWN BY	J.L.G.	7-26-17	1 : 6,000
HYDROLOGY MAP			TOPO W