


Legend


- ✦ Plugged And Abandoned Well
- Production Gas Well
- Well SHL (TEP Future)
- Flow Lines (19-2" Buried)
- Proposed Stockpile
- Proposed Cellar
- Proposed Road
- Production Equipment Area
- Proposed Daylight Line
- Proposed Pad or Pit
- Existing Road
- Existing Pad

**RWF 13-19 Pad
Facility Layout Drawing
for Construction**

July 12, 2017

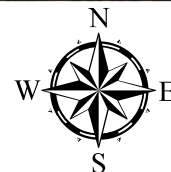

0 50 100 200
Feet

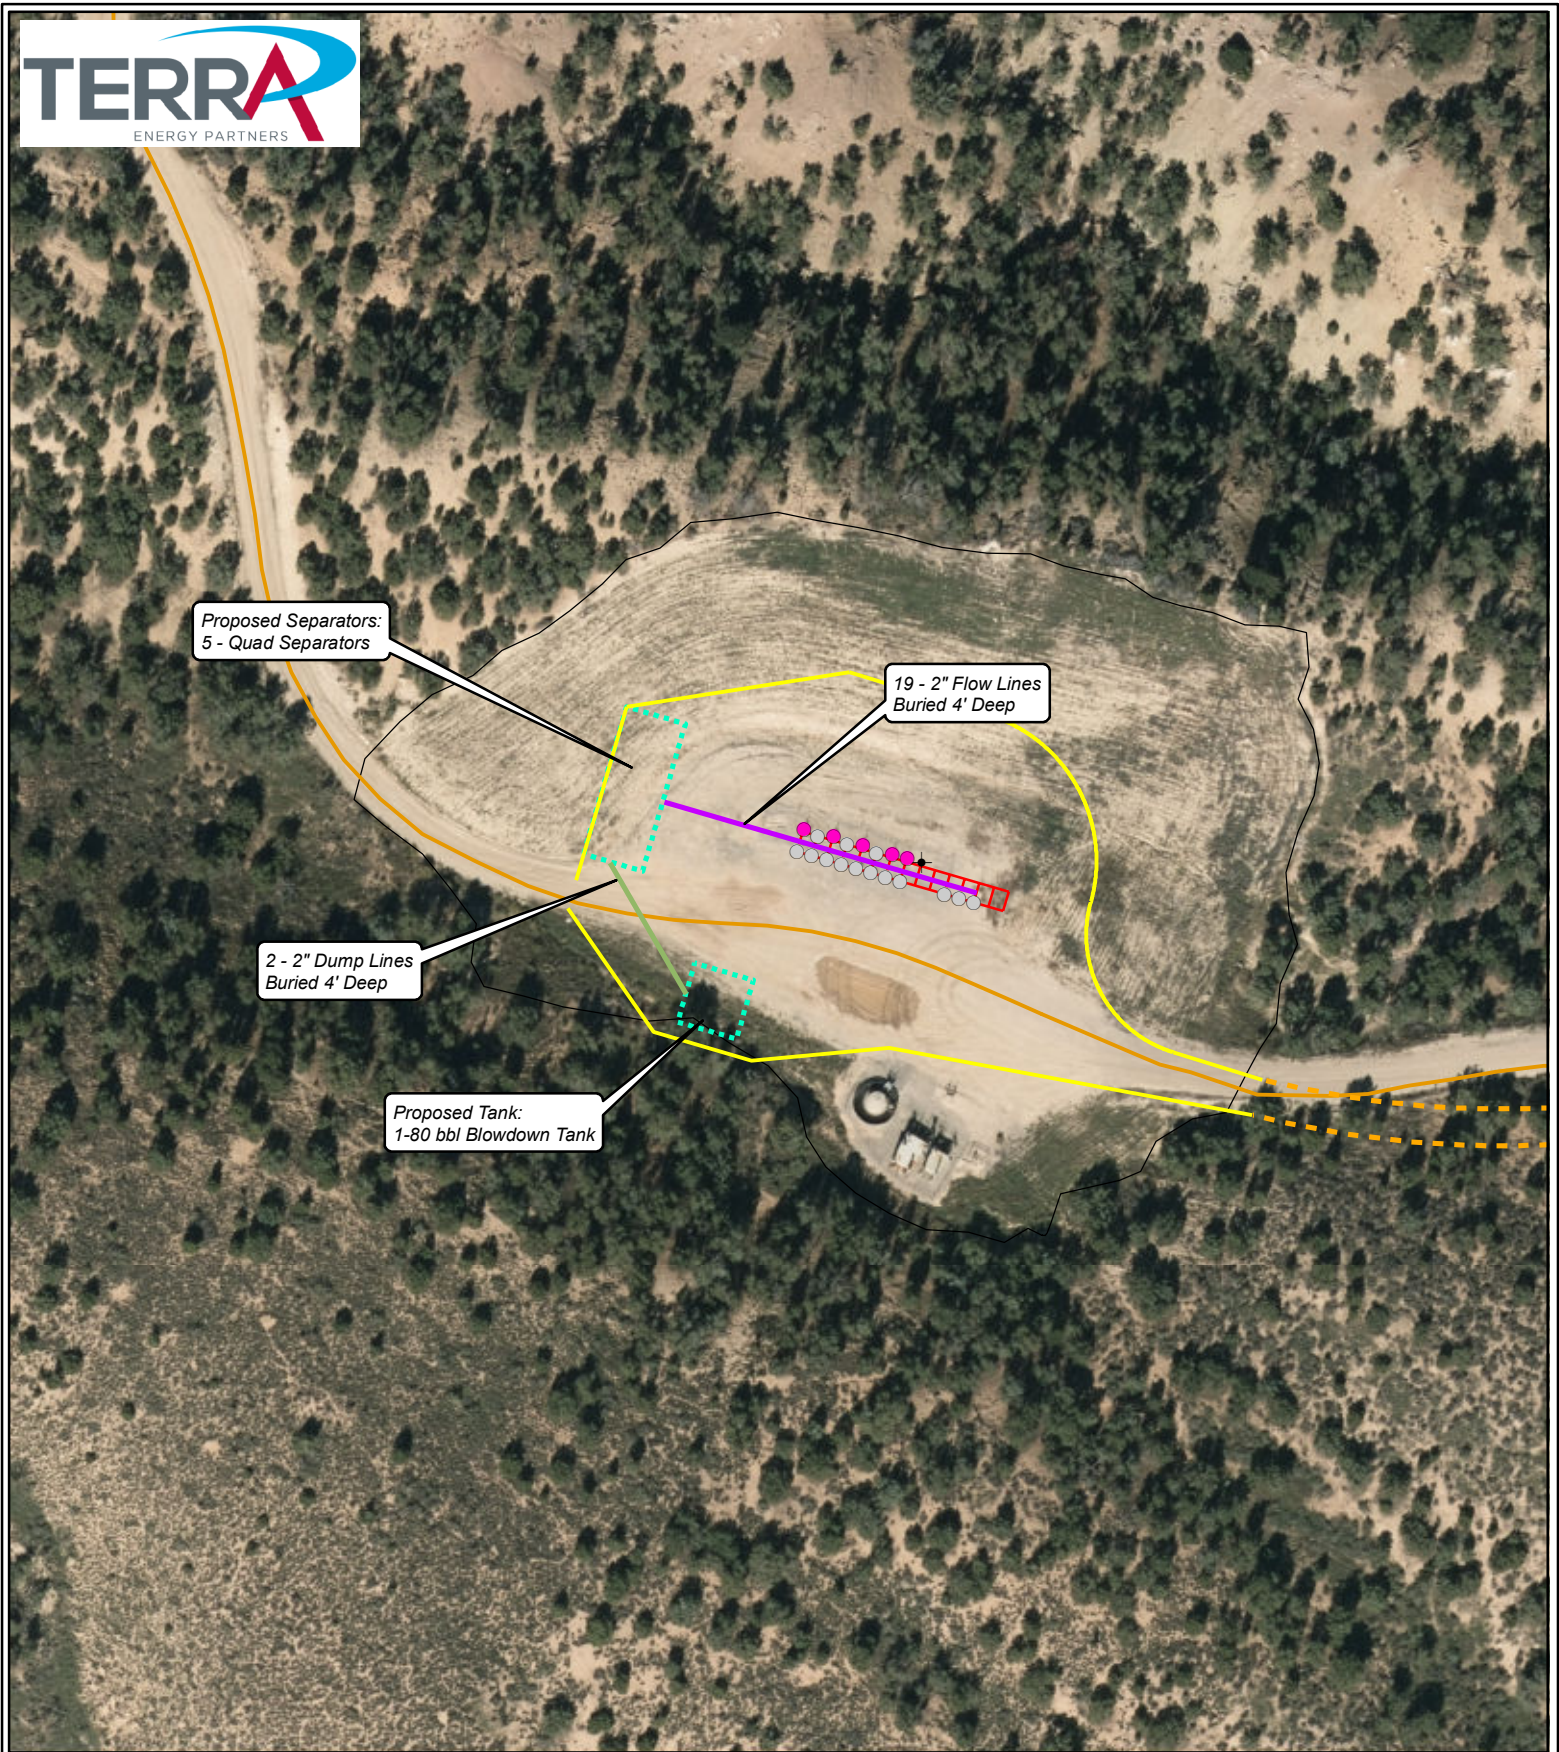


Legend

- ✦ Plugged And Abandoned Well
- Production Gas Well
- Well SHL (TEP Future)
- Flow Lines (19-2" Buried)
- Dump Line (2-2" Buried)
- Proposed Cellar
- - - Proposed Road
- - - Production Equipment Area
- Pad Reclaim
- Existing Road
- Existing Pad

**RWF 13-19 Pad
Facility Layout Drawing
for Production**

July 12, 2017

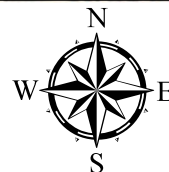

0 50 100 200
Feet