


LINE TABLE		
LINE	DIRECTION	LENGTH
L1	N89°55'38"W	135.01'
L2	N35°37'49"E	1642.49'
L3	N89°55'38"W	135.01'
L4	N42°05'16"E	1425.48'
L5	N89°55'38"W	135.01'
L6	N50°37'21"E	1234.20'
L7	N89°55'38"W	135.01'
L8	N62°01'11"E	1078.70'

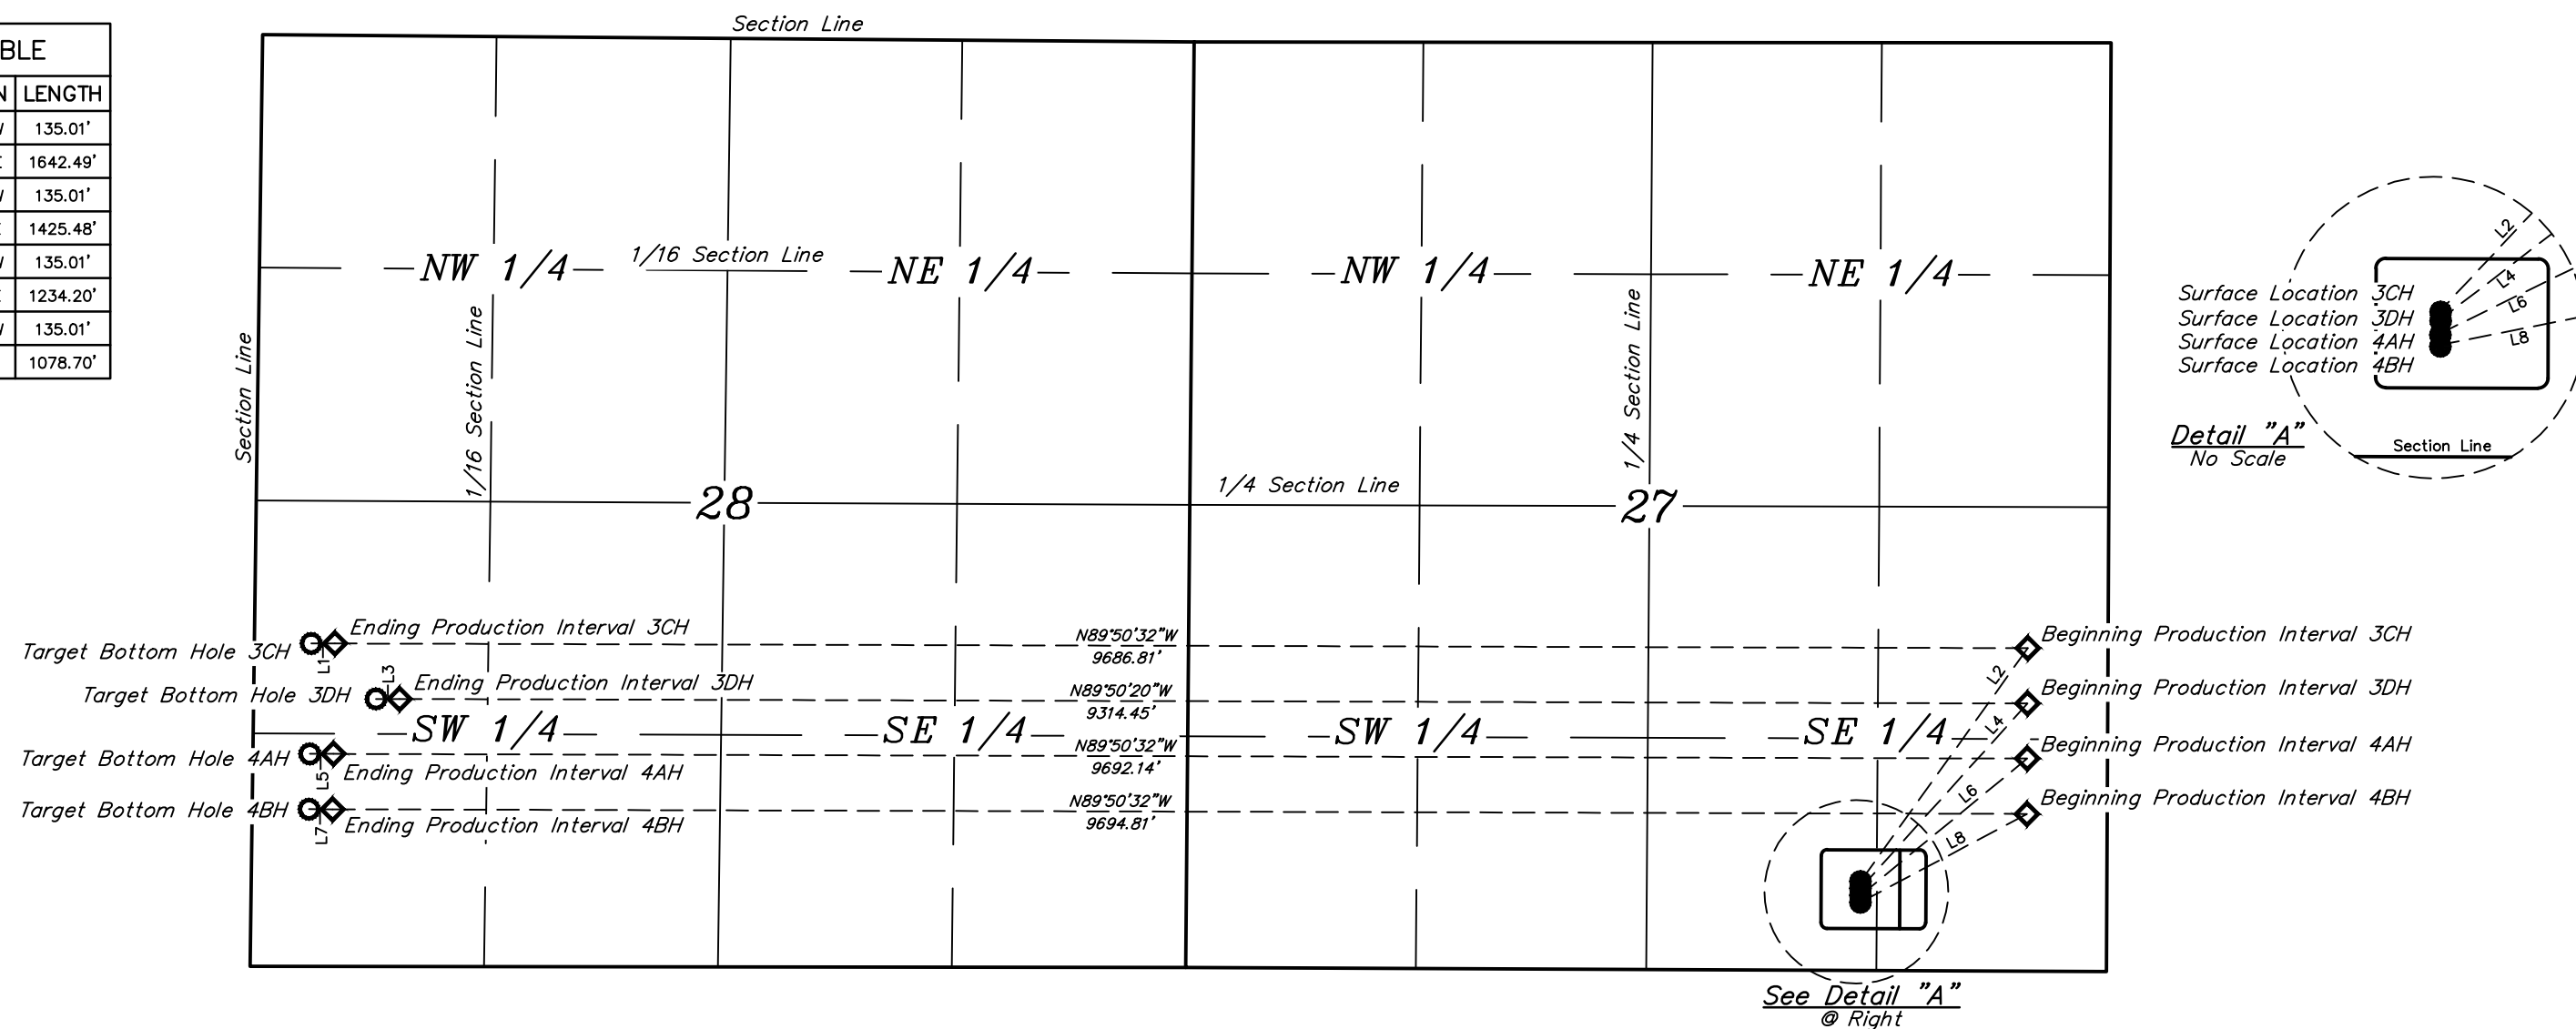

REV: 3 08-15-17 K.B. (NAME, SL, BPI, EPI &amp; TBH CHANGE)

**NOTES:**



**UELS, LLC**  
Corporate Office \* 85 South 200 East  
Vernal, UT 84078 \* (435) 789-1017

**ConocoPhillips Company**  
**COTTONWOOD CREEK**  
**#4-65 27-28 3CH, 3DH, 4AH & 4BH**  
**SW 1/4 SE 1/4, SECTION 27, T4S, R65W, 6th P.M.**  
**ARAPAHOE COUNTY, COLORADO**

<b>SURVEYED BY</b>	GREG WEIMER, G.B.	07-07-17	<b>SCALE</b>
<b>DRAWN BY</b>	K.B.	05-21-15	1" = 1000'

## MULTI-WELL PLAN

### FIGURE #4