

LEGEND:

 PROPOSED LOCATION




UELS, LLC
Corporate Office * 85 South 200 East
Vernal, UT 84078 * (435) 789-1017



FIFTH CREEK ENERGY COMPANY, LLC

CRITTER CREEK 21-4
NW 1/4 NW 1/4, SECTION 21, T11N, R63W, 6th P.M.
WELD COUNTY, COLORADO

SURVEYED BY	JARED CHRISTOPHER, D.N.	08-08-17	SCALE
DRAWN BY	Z.T.	08-23-17	1 : 100,000
ACCESS ROAD MAP			TOPO A

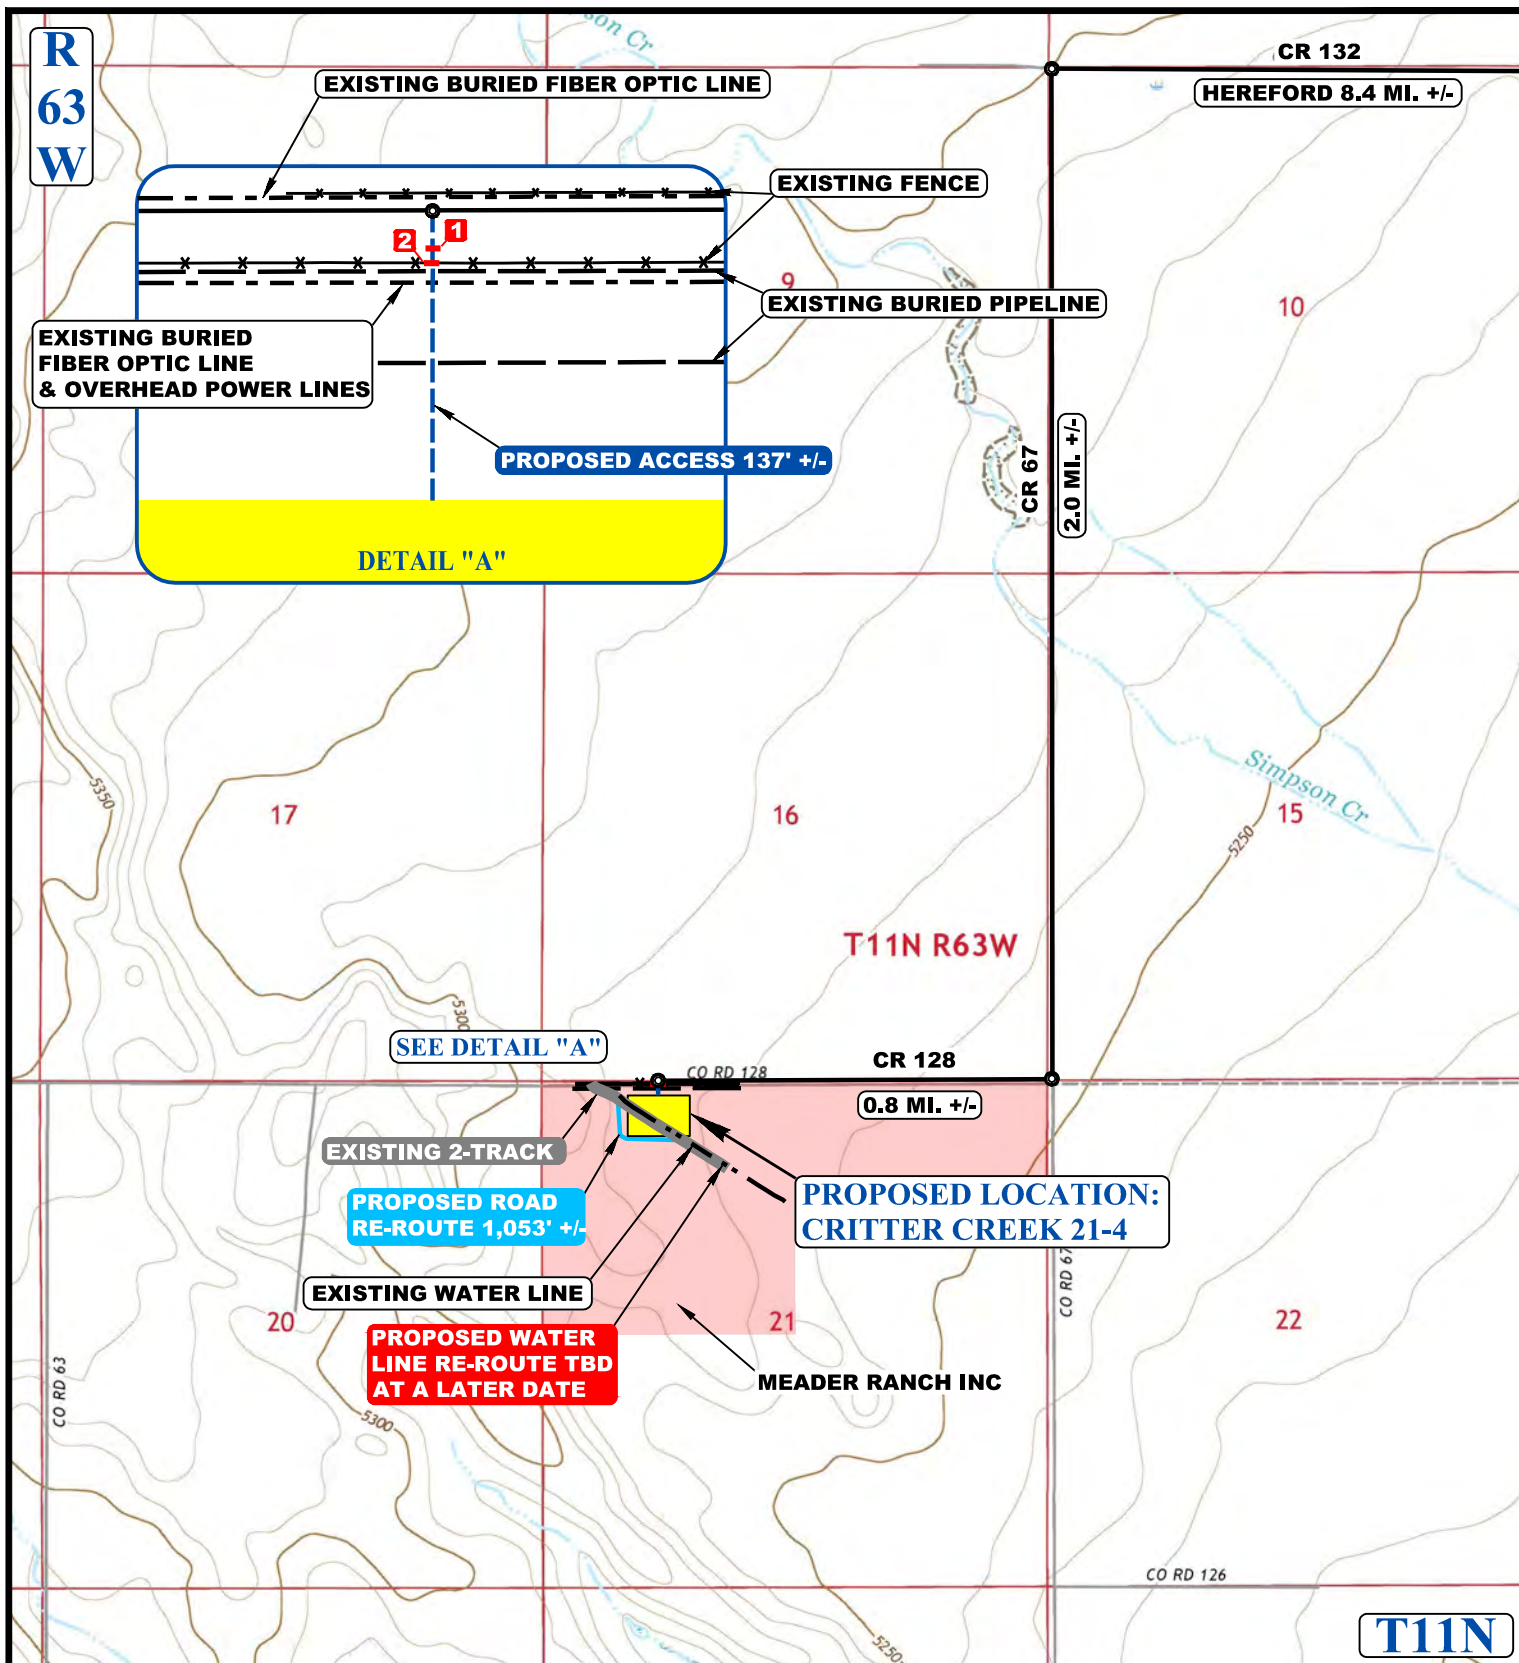

NOTE: PARCEL DATA SHOWN HAS BEEN OBTAINED FROM VARIOUS SOURCES AND SHOULD BE USED FOR MAPPING, GRAPHIC AND PLANNING PURPOSES ONLY. NO WARRANTY IS MADE BY UINTAH ENGINEERING AND LAND SURVEYING (UELS) FOR ACCURACY OF THE PARCEL DATA.

LEGEND:

---	EXISTING ROAD	1	INSTALL 18" CULVERT
---	PROPOSED ROAD	2	INSTALL CATTLE GUARD
---	EXISTING PIPELINE		
---	EXISTING POWER LINE		
---	EXISTING WATER LINE		
---	PROPOSED ROAD RE-ROUTE		
---	EXISTING 2-TRACK		



UELS, LLC
Corporate Office * 85 South 200 East
Vernal, UT 84078 * (435) 789-1017



FIFTH CREEK ENERGY COMPANY, LLC

CRITTER CREEK 21-4
NW 1/4 NW 1/4, SECTION 21, T11N, R63W, 6th P.M.
WELD COUNTY, COLORADO

SURVEYED BY	JARED CHRISTOPHER, D.N.	08-08-17	SCALE
DRAWN BY	Z.T.	08-23-17	1 : 24,000
ACCESS ROAD MAP			TOPO B