


Harold Marshall

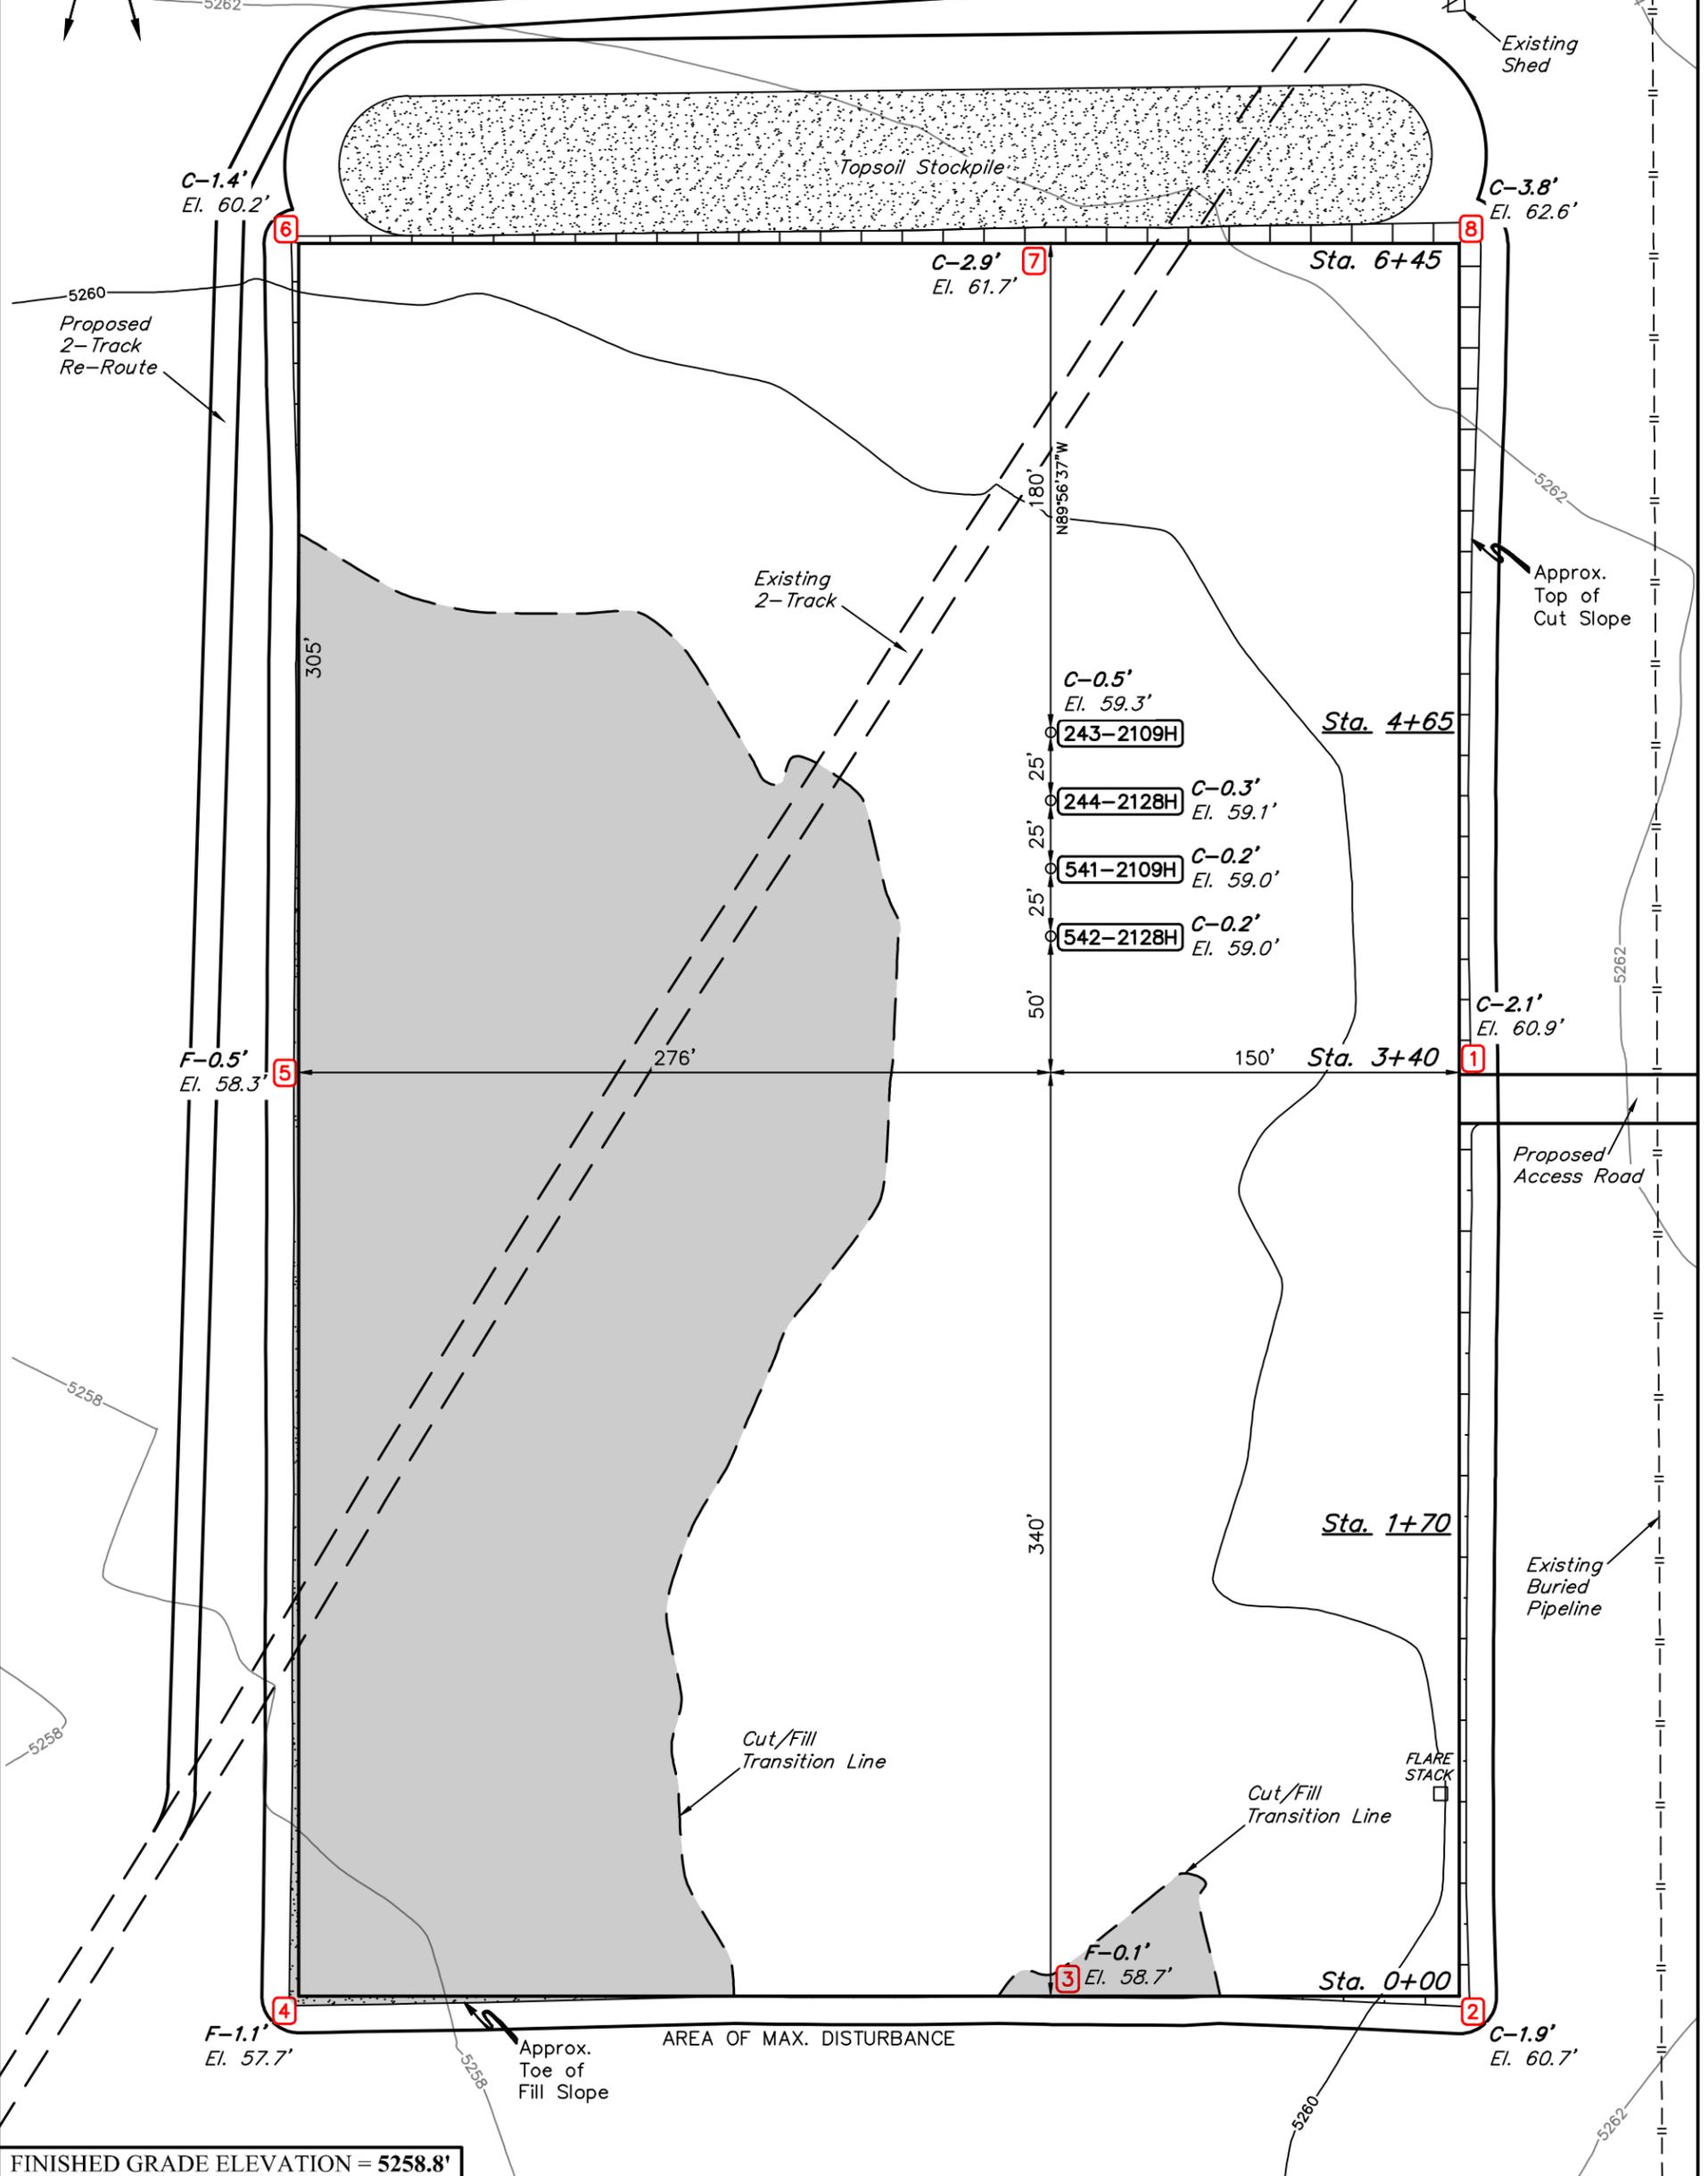

FINISHED GRADE ELEVATION = 5258.8'

- NOTES:**
- Flare stack is to be located a min. of 100' from the wellhead.
 - Contours shown at 2' intervals.
 - Cut slopes 2:1 (Typ.).
 - Fill slopes 3:1 (Typ.).
 - Underground utilities shown on this sheet are for visualization purposes only, actual locations to be determined prior to construction.



UELS, LLC
 Corporate Office * 85 South 200 East
 Vernal, UT 84078 * (435) 789-1017

FIFTH CREEK ENERGY COMPANY, LLC

CRITTER CREEK 21-4
 NW 1/4 NW 1/4, SECTION 21, T11N, R63W, 6th P.M.
 WELD COUNTY, COLORADO

SURVEYED BY	JARED CHRISTOPHER, D.N.	08-08-17	SCALE
DRAWN BY	C.D.L.	08-15-17	1" = 60'

CONSTRUCTION LAYOUT **FIGURE #1**