

REV: 1 09-27-17 J.L.G. (PAD MOVE)

**LEGEND:**

 PROPOSED LOCATION



**BONANZA CREEK ENERGY  
OPERATING COMPANY, LLC**

**MUSTANG 12-26 PAD**  
SW 1/4 NW 1/4, SECTION 26, T4N, R63W, 6th P.M.  
WELD COUNTY, COLORADO



SURVEYED BY	C.M., T.M.	09-01-17	SCALE
DRAWN BY	J.L.G.	06-09-17	1 : 100,000
<b>ACCESS ROAD MAP</b>			<b>TOPO A</b>



**UELS, LLC**  
Corporate Office \* 85 South 200 East  
Vernal, UT 84078 \* (435) 789-1017

R  
63  
W

KERSEY 12.2 MI. +/-

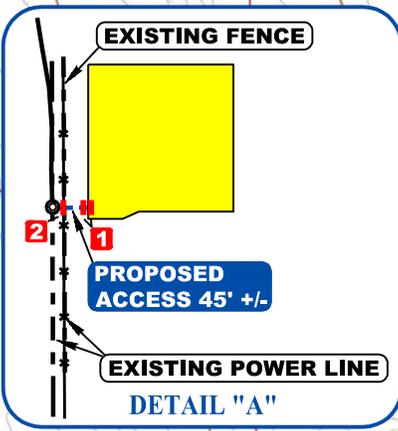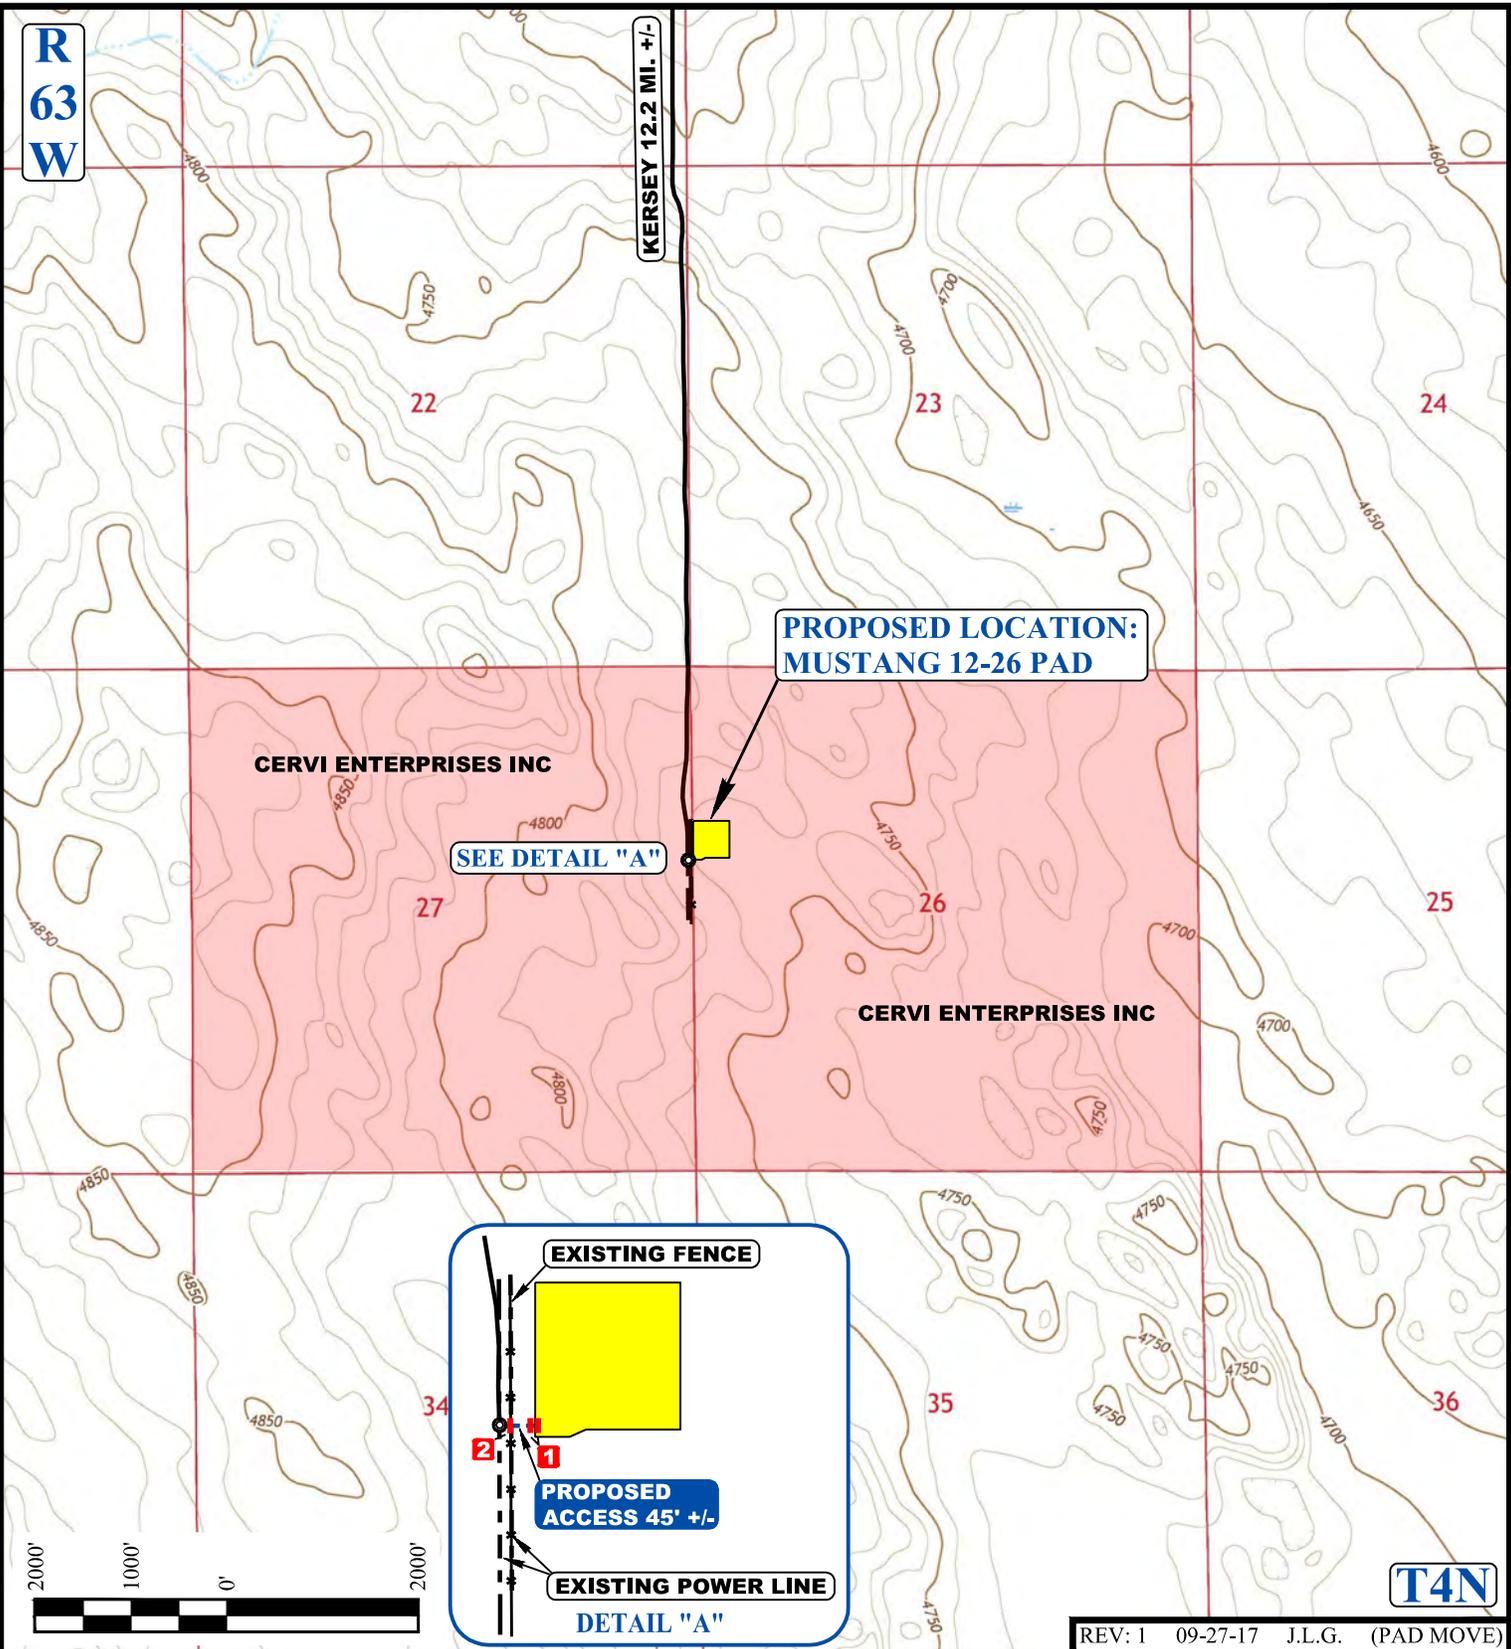

REV: 1 09-27-17 J.L.G. (PAD MOVE)

NOTE: PARCEL DATA SHOWN HAS BEEN OBTAINED FROM VARIOUS SOURCES AND SHOULD BE USED FOR MAPPING, GRAPHIC AND PLANNING PURPOSES ONLY. NO WARRANTY IS MADE BY UINTAH ENGINEERING AND LAND SURVEYING (UELS) FOR ACCURACY OF THE PARCEL DATA.

**LEGEND:**

- EXISTING ROAD
- PROPOSED ROAD
- EXISTING POWER LINE
- EXISTING FENCE
- 1 INSTALL 18" CULVERT
- 2 INSTALL CATTLE GUARD



**BONANZA CREEK ENERGY  
OPERATING COMPANY, LLC**

**MUSTANG 12-26 PAD**  
SW 1/4 NW 1/4, SECTION 26, T4N, R63W, 6th P.M.  
WELD COUNTY, COLORADO

SURVEYED BY	C.M., T.M.	09-01-17	SCALE
DRAWN BY	J.L.G.	06-09-17	1 : 24,000
<b>ACCESS ROAD MAP</b>			<b>TOPO B</b>



**UELS, LLC**  
Corporate Office \* 85 South 200 East  
Vernal, UT 84078 \* (435) 789-1017