


UNGRADED ELEVATION: 7272.0'

FINAL ELEVATION: 7272.0'

PROPOSED AREA OF DISTURBANCE: 5.7± ACRES

DRAINS TO BUZZARD CREEK


STORMWATER BMP's

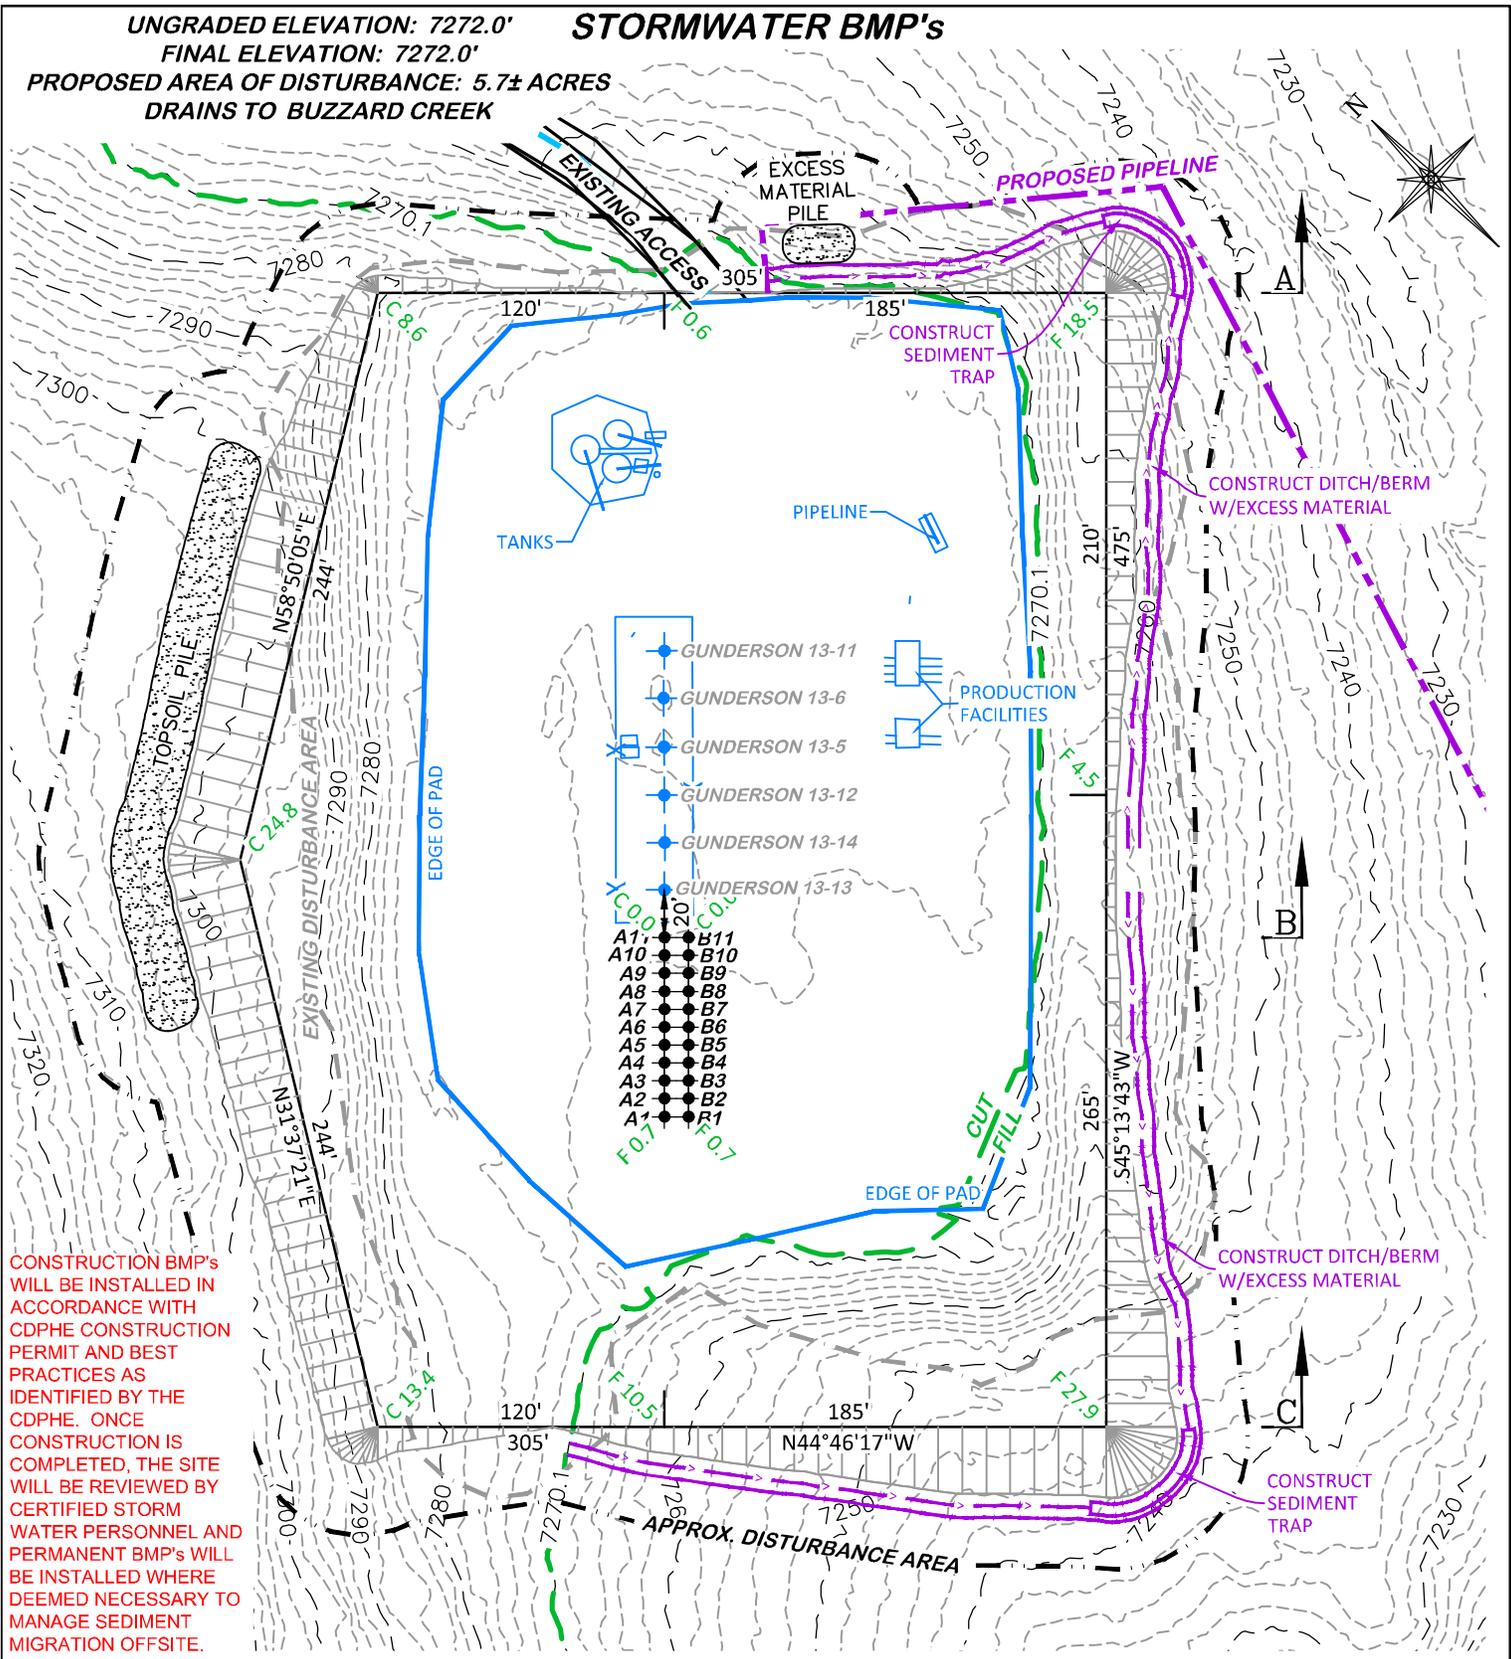

CONSTRUCTION BMP's WILL BE INSTALLED IN ACCORDANCE WITH CDPHE CONSTRUCTION PERMIT AND BEST PRACTICES AS IDENTIFIED BY THE CDPHE. ONCE CONSTRUCTION IS COMPLETED, THE SITE WILL BE REVIEWED BY CERTIFIED STORM WATER PERSONNEL AND PERMANENT BMP's WILL BE INSTALLED WHERE DEEMED NECESSARY TO MANAGE SEDIMENT MIGRATION OFFSITE.

BEFORE DIGGING CALL FOR UTILITY LINE LOCATION

GUNDERSON 13-11 PAD

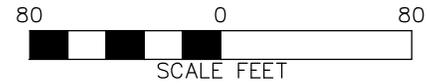

DRG RIFFIN & ASSOCIATES, INC.
 (307) 362-5028 1414 ELK ST., ROCK SPRINGS, WY 82901

DRAWN: 10/11/2017 - TCM	SCALE: 1" = 80'
REVISED: N/A -	DRG JOB No. 21443
	07 STM WTR

STORMWATER BMP's

LARAMIE ENERGY, LLC.
GUNDERSON 13-11 PAD
NESW, SECTION 13, T. 9 S., R. 94 W., 6th P.M.,
MESA COUNTY, COLORADO