


T3S

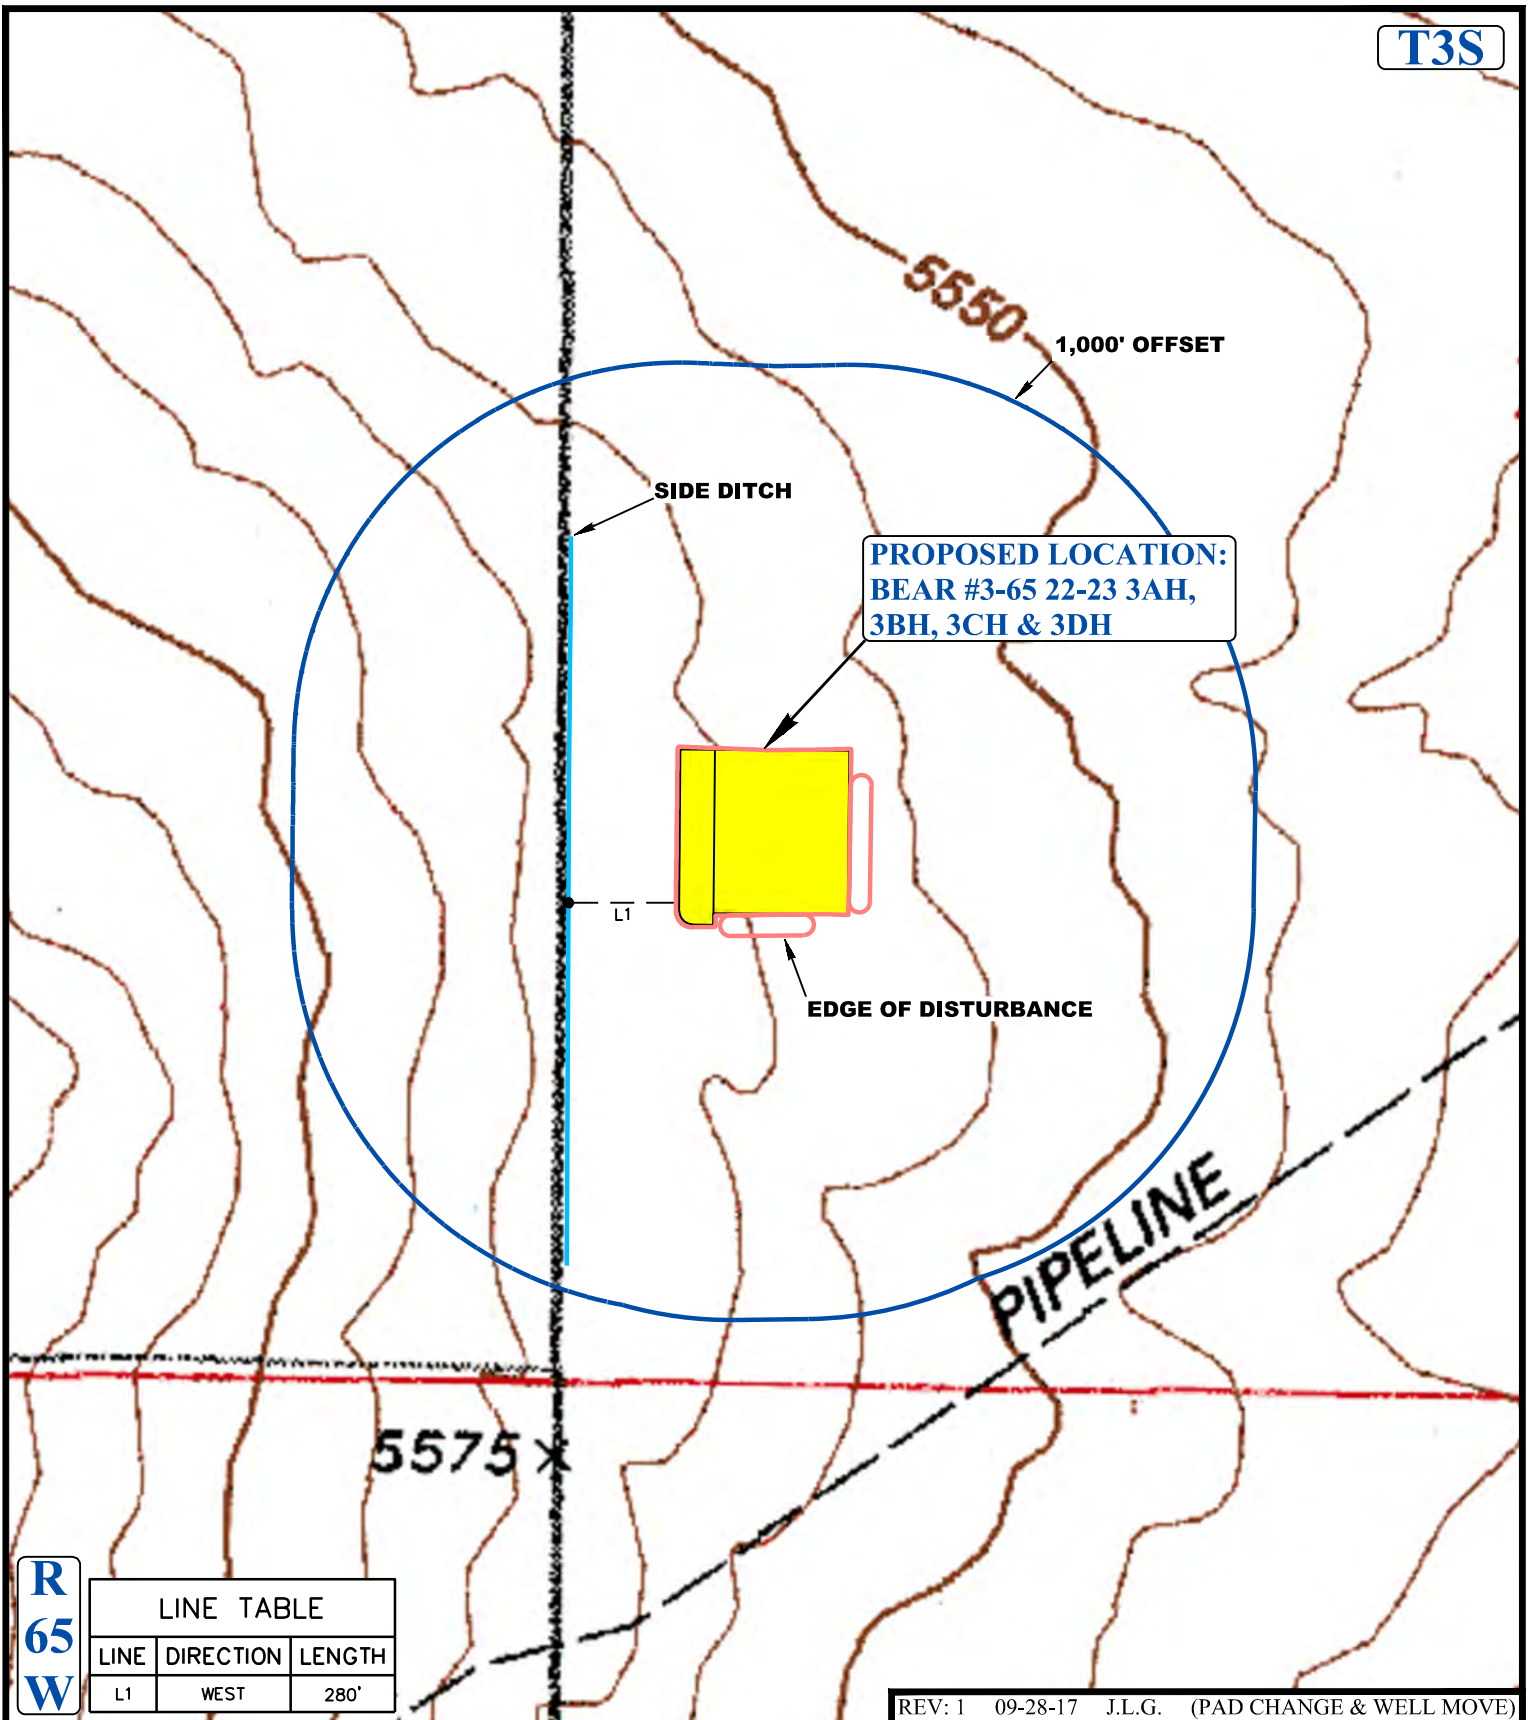

**R
65
W**

LINE TABLE		
LINE	DIRECTION	LENGTH
L1	WEST	280'

REV: 1 09-28-17 J.L.G. (PAD CHANGE & WELL MOVE)

LEGEND:

- 1000' OFFSET BOUNDARY
- EDGE OF DISTURBANCE
- EXISTING DRAINAGE



ConocoPhillips Company

**BEAR #3-65 22-23 3AH, 3BH, 3CH & 3DH
NW 1/4 SW 1/4, SECTION 22, T3S, R65W, 6th P.M.
ADAMS COUNTY, COLORADO**

SURVEYED BY	C.M.	09-21-17	SCALE
DRAWN BY	T.L.	09-20-16	1 : 6,000
HYDROLOGY MAP			TOPO W



UELS, LLC
Corporate Office * 85 South 200 East
Vernal, UT 84078 * (435) 789-1017