



 


# FACILITY LAYOUT DRAWING COYOTE TRAILS PAD

SW 1/4 SE 1/4, SECTION 28, TOWNSHIP 1 NORTH, RANGE 68 WEST

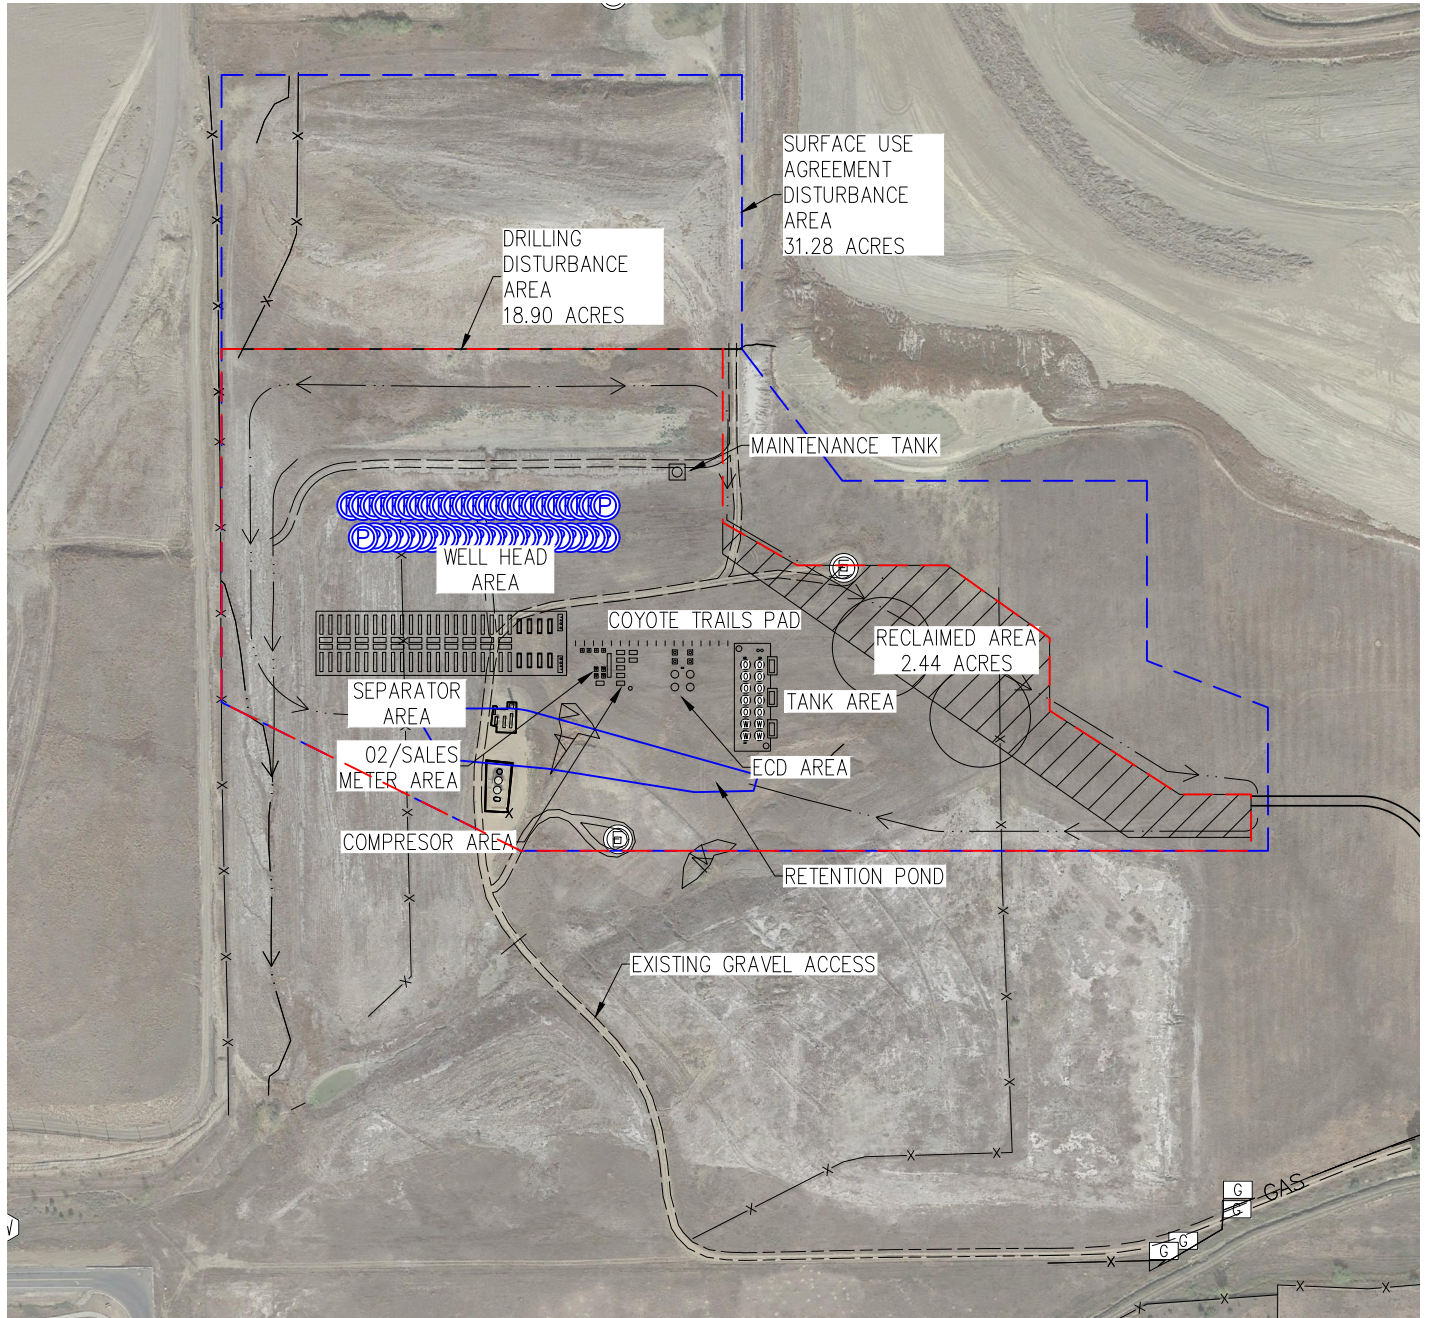

-  PROPOSED WELL HEAD
-  EXISTING WELL HEAD
-  WATER WELL
-  GAS MARKER

NOTE: PROPOSED FEATURES SHOWN IN BLUE

## DISTURBED/RECLAMATION AREAS

TOTAL DISTURBED AREA OF LOCATION= 31.28 ACRES  
TOTAL DISTURBED AREA OF LOCATION AFTER RECLAMATION= 27.21 ACRES



DRAWN BY	RPM	CHECKED BY	AAD
INITIAL SUBMITTAL	7/7/2017	REVISED	N/A
DRAWING SIZE	8.5" X 11"	JOB NO.	EXT01N68W28-01
SHEET	1 OF 1		

**BASELINE**  
Engineering • Planning • Surveying

4007 S. LINCOLN AVENUE, SUITE 405 • LOVELAND, COLORADO 80537  
P: 970.353.7800 • F: 970.353.7801 • www.baselinecorp.com