




**LEGEND:**

- = PROPOSED WELLHEAD.
- ◇ = PRODUCTION INTERVAL.
- = TARGET BOTTOM HOLE.



LINE TABLE			LINE TABLE		
LINE	DIRECTION	LENGTH	LINE	DIRECTION	LENGTH
L1	N12°38'12"W	130.75'	L5	S89°00'22"E	135.02'
L2	S11°57'13"W	152.72'	L6	S89°00'22"E	135.02'
L3	S04°38'49"W	427.79'	L7	S89°00'22"E	135.02'
L4	S03°04'00"W	704.38'	L8	S89°00'22"E	135.02'



R 65  
W 64

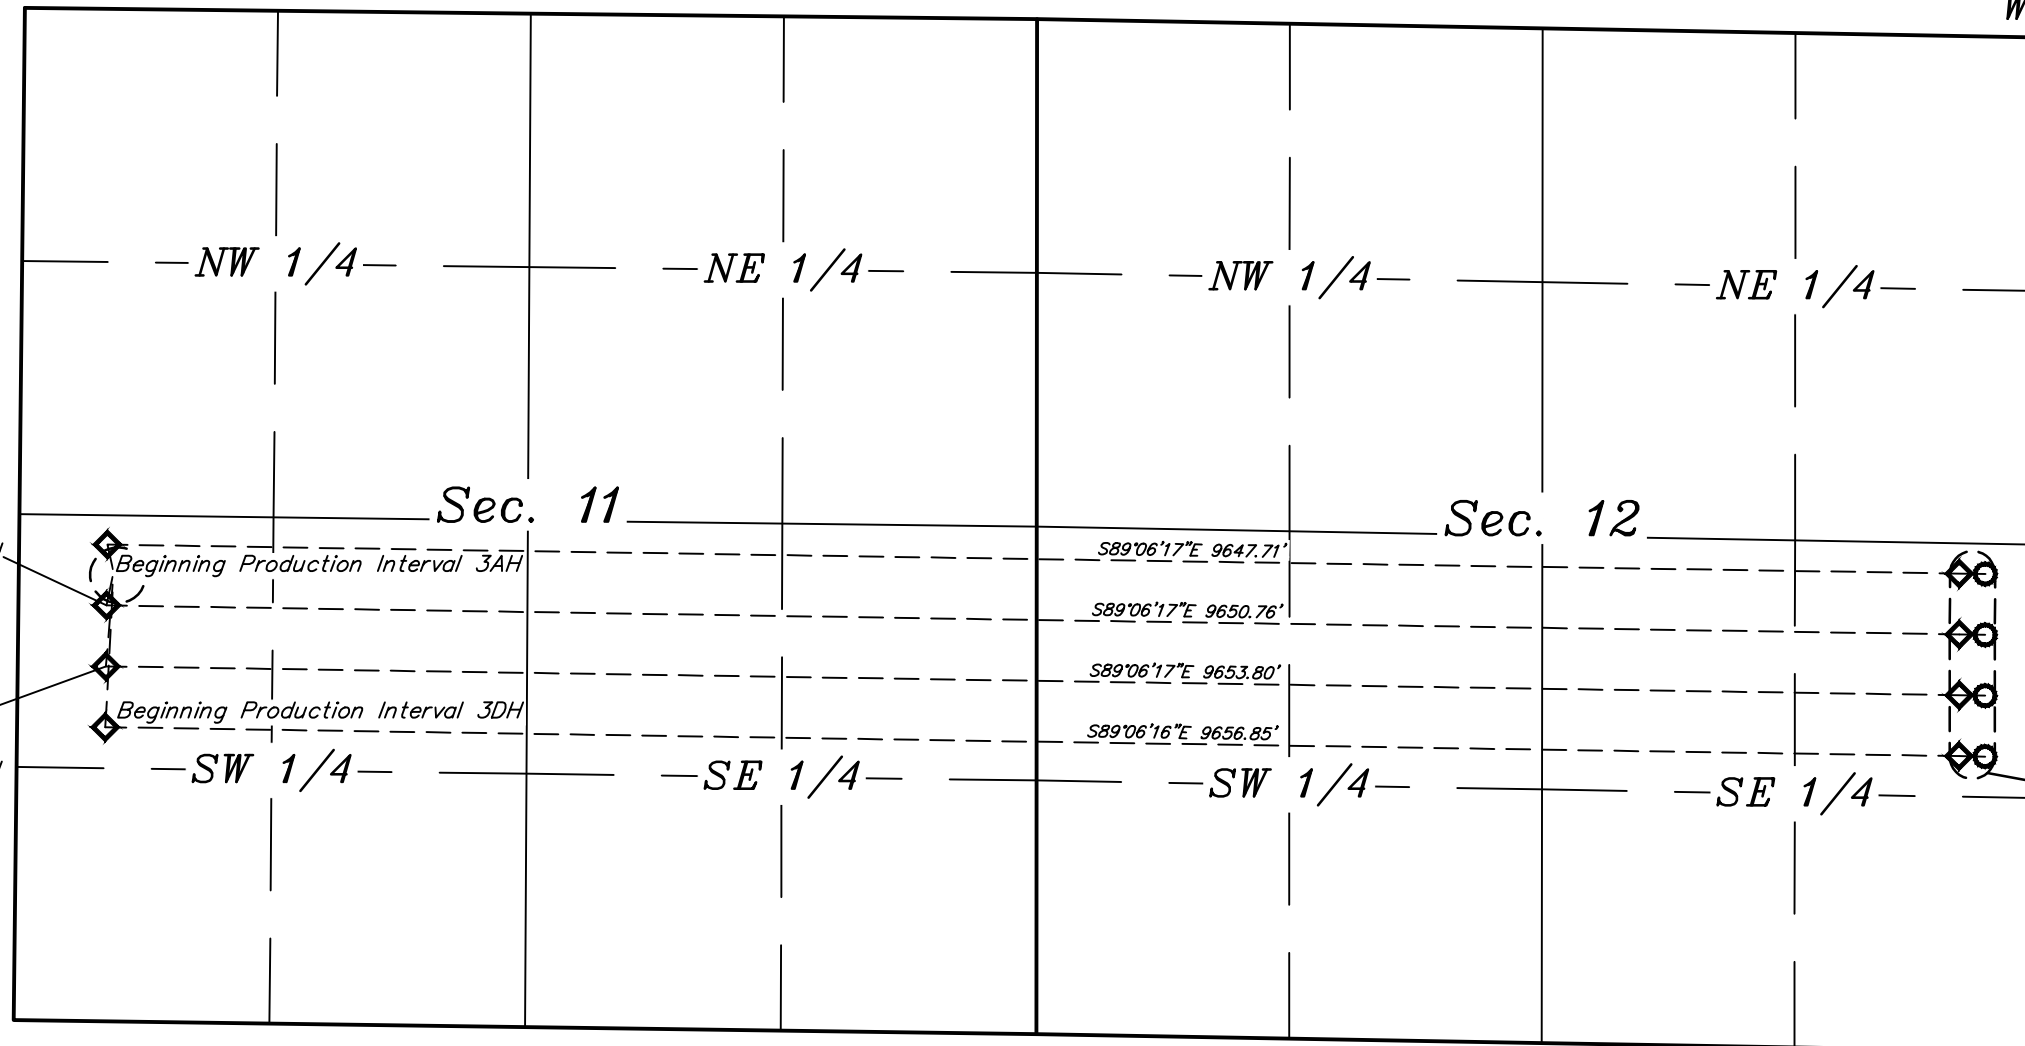

Beginning Production Interval 3BH  
See Detail "A" @ Below  
Beginning Production Interval 3DH

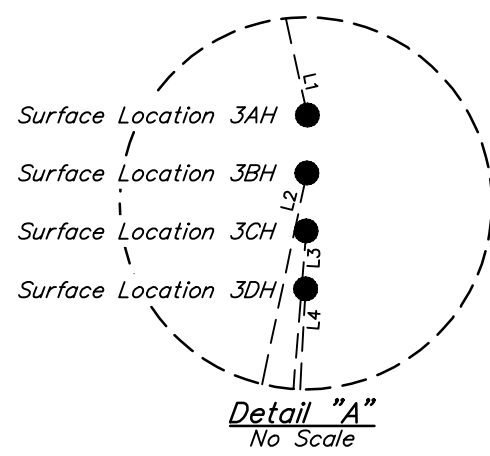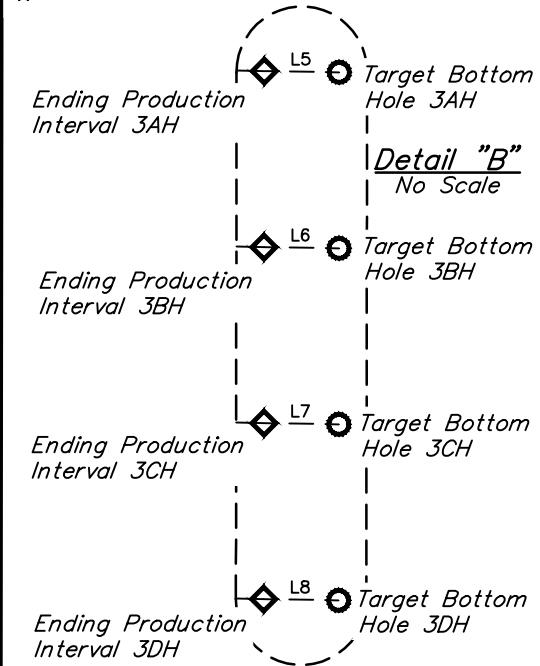

See Detail "B" @ Right

REV: 1 09-21-17 K.B. (PAD & ROAD MOVE)

**ConocoPhillips Company**

PROSPER FARMS 4-65 11-12 3AH, 3BH, 3CH & 3DH  
NW 1/4 SW 1/4, SECTION 11, T4S, R65W, 6th P.M.  
ARAPAHOE COUNTY, COLORADO

SURVEYED BY	DALLAS NIELSEN, C.M.	09-21-17	SCALE
DRAWN BY	J.J.	07-07-17	1" = 1000'
<b>MULTI-WELL PLAN</b>			<b>FIGURE #4</b>



**UELS, LLC**  
Corporate Office \* 85 South 200 East  
Vernal, UT 84078 \* (435) 789-1017