
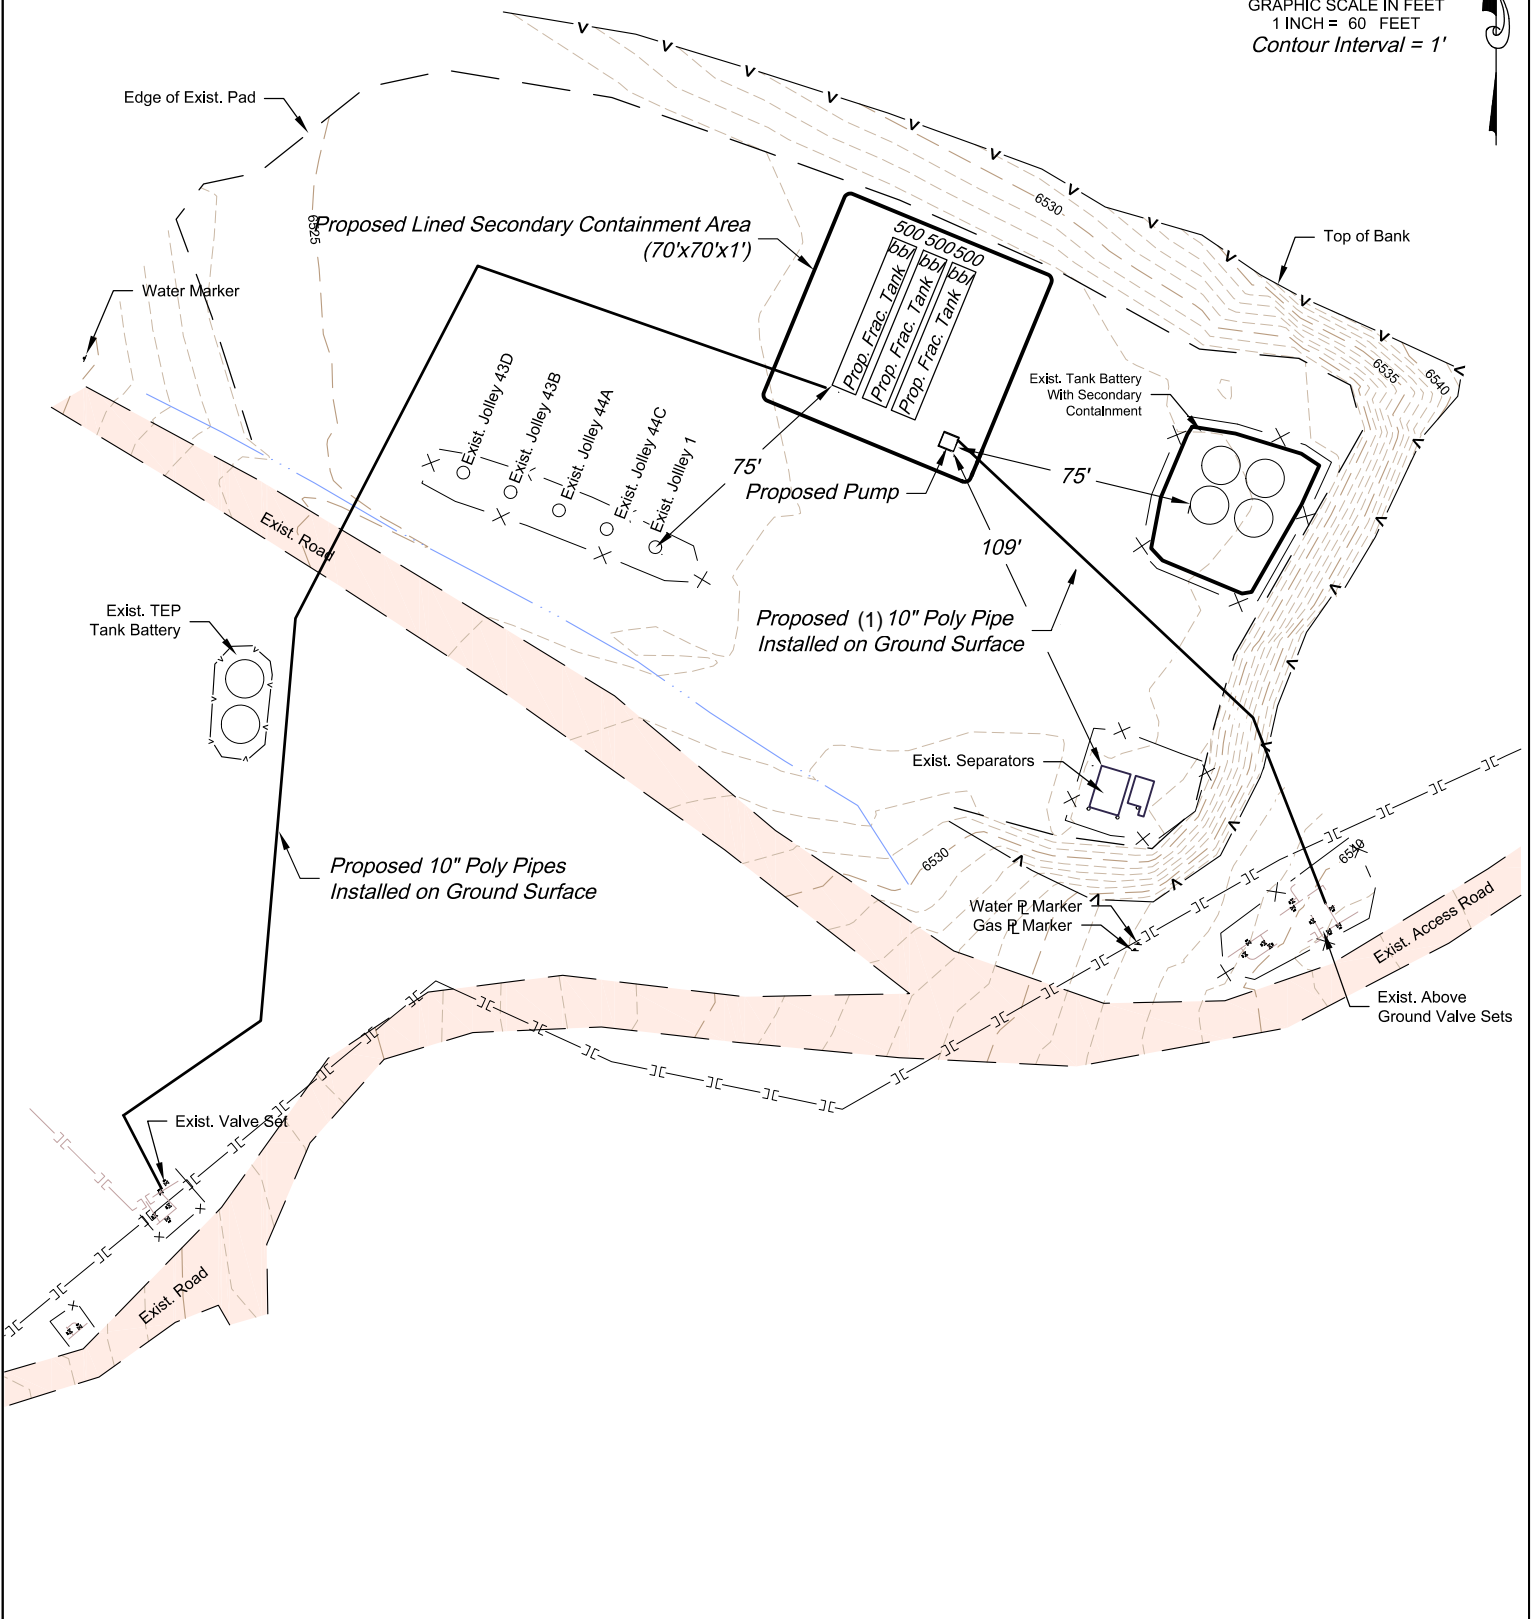


Section 20
T. 6 S., R. 91 W.

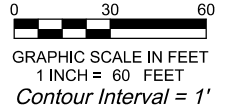

REVISED: 1/15/18

SCALE: 1" = 60'
 DATE: 1/12/18
 PLAT: 1 of 1
 PROJECT: Vanguard
 DFT: cs

Construction Plan Prepared for:



Vanguard Operating, LLC

JOLLEY 20-6-66S91W/20SESE
 CONSTRUCTION LAYOUT

136 East Third Street
 Rifle, Colorado 81650
 Ph. (970) 625-2720
 Fax (970) 625-2773



K:\VANGUARD 2018\Jolley 1\Utility 1 Construction.dwg