

LEGEND:

 PROPOSED LOCATION


ConocoPhillips Company

CHICO #4-65 26-25 2BH, 2CH, 2DH & 3AH
SW 1/4 NW 1/4, SECTION 26, T4S, R65W, 6th P.M.
ARAPAHOE COUNTY, COLORADO



UELS, LLC
Corporate Office * 85 South 200 East
Vernal, UT 84078 * (435) 789-1017

DRAWN BY: J.L.G.	DATE DRAWN: 07-17-15
SCALE: 1:100,000	
ACCESS ROAD MAP	TOPO A

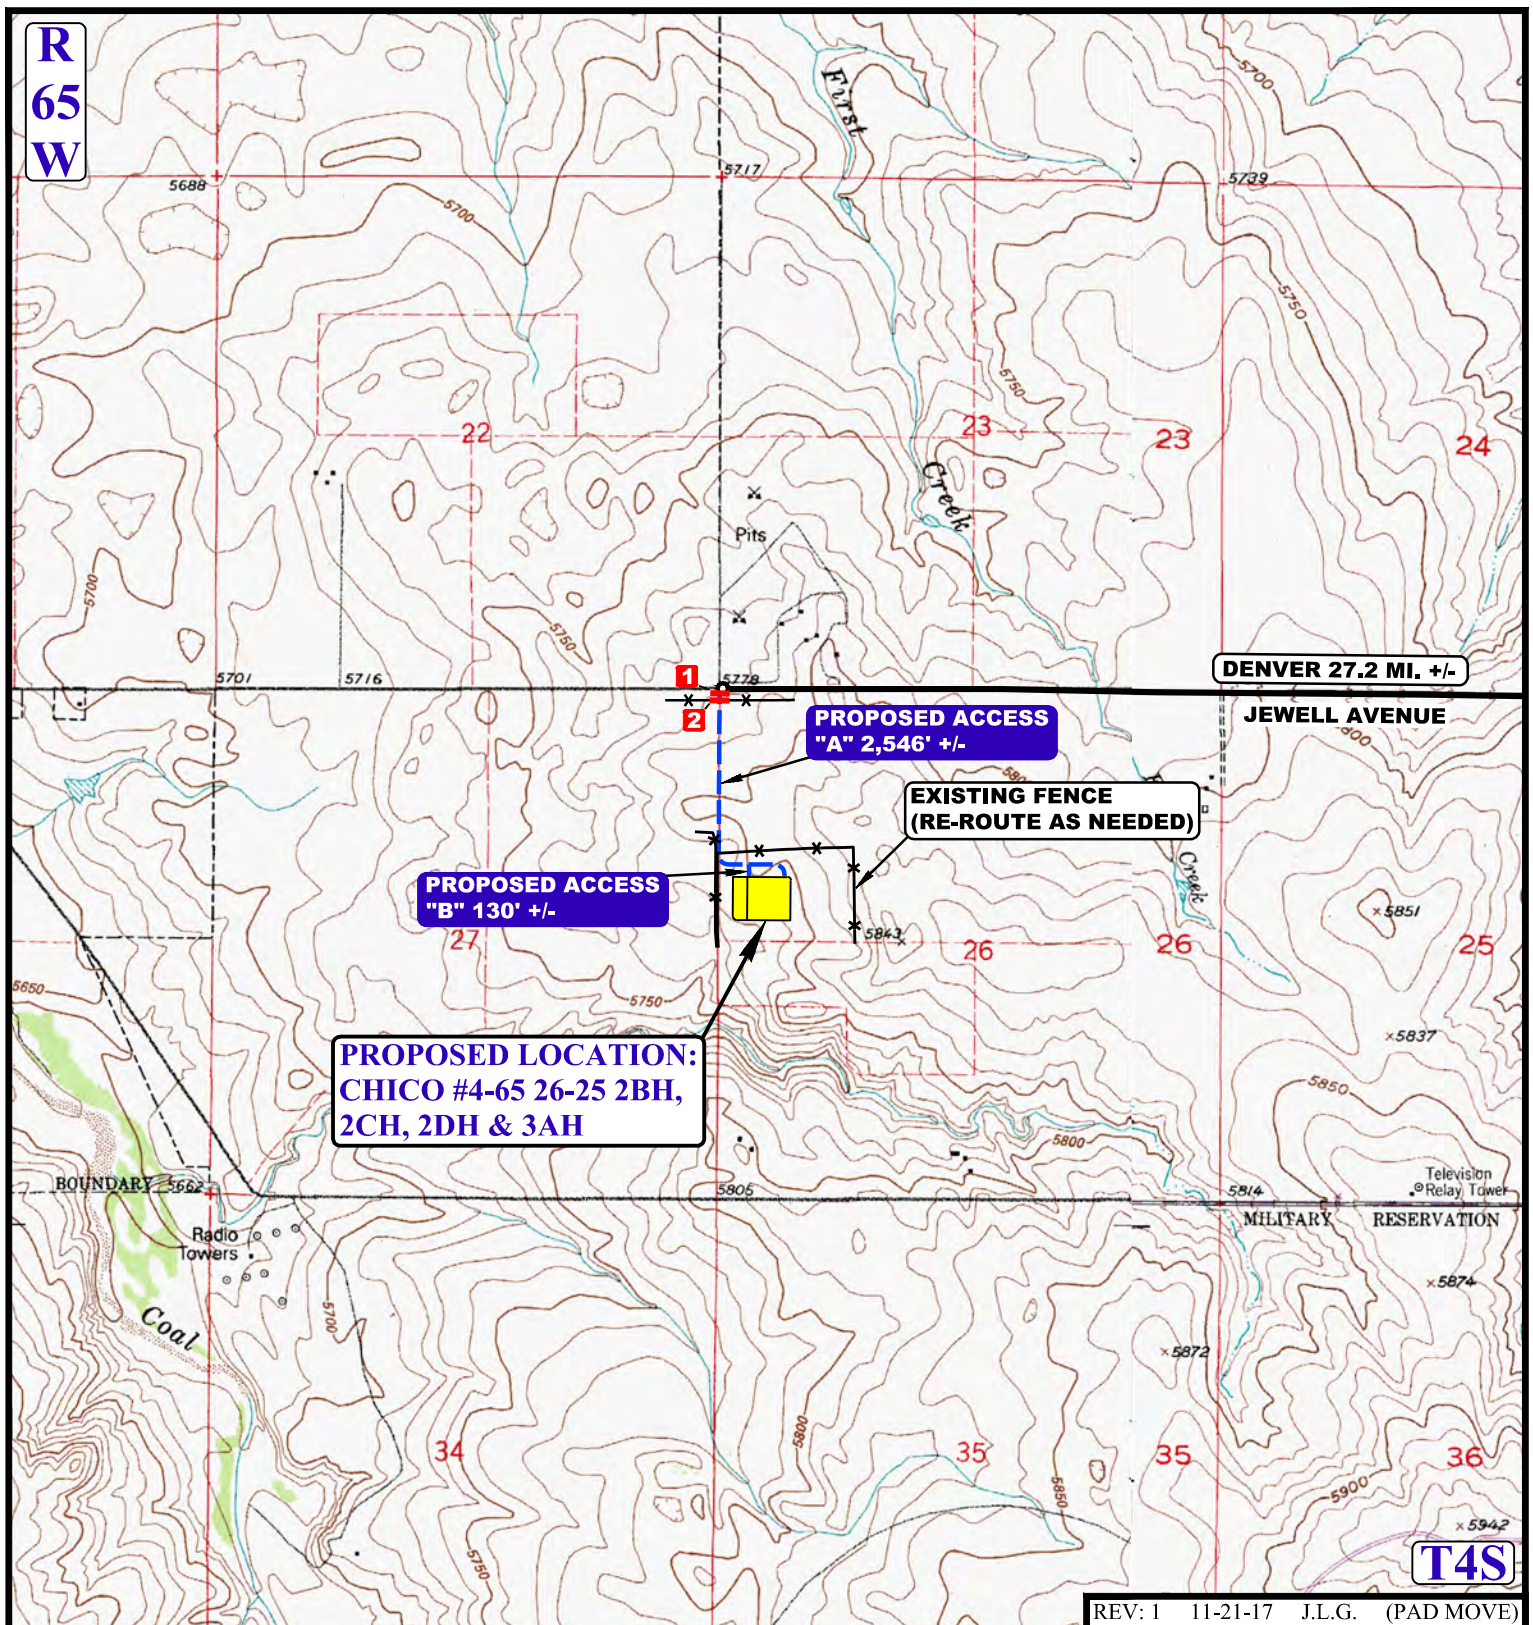

NOTE: PARCEL DATA SHOWN HAS BEEN OBTAINED FROM VARIOUS SOURCES AND SHOULD BE USED FOR MAPPING, GRAPHIC AND PLANNING PURPOSES ONLY. NO WARRANTY IS MADE BY UINTEH ENGINEERING AND LAND SURVEYING (UELS) FOR ACCURACY OF THE PARCEL DATA.

LEGEND:

- EXISTING ROAD
- PROPOSED ROAD
- x x EXISTING FENCE
- 1 INSTALL 18" CULVERT
- 2 INSTALL CATTLE GUARD

ConocoPhillips Company

CHICO #4-65 26-25 2BH, 2CH, 2DH & 3AH
SW 1/4 NW 1/4, SECTION 26, T4S, R65W, 6th P.M.
ARAPAHOE COUNTY, COLORADO

DRAWN BY: J.L.G.

DATE DRAWN: 07-17-15

SCALE: 1" = 2000'

ACCESS ROAD MAP

TOPO B



UELS, LLC
Corporate Office * 85 South 200 East
Vernal, UT 84078 * (435) 789-1017

