





LEGEND:

- SL = SURFACE LOCATION.
- BPI = BEGINNING PRODUCTION INTERVAL.
- EPI = ENDING PRODUCTION INTERVAL.
- TBH = TARGET BOTTOM HOLE.
- = SURFACE LOCATION.
- ◆ = PRODUCTION INTERVAL.
- = TARGET BOTTOM HOLE.

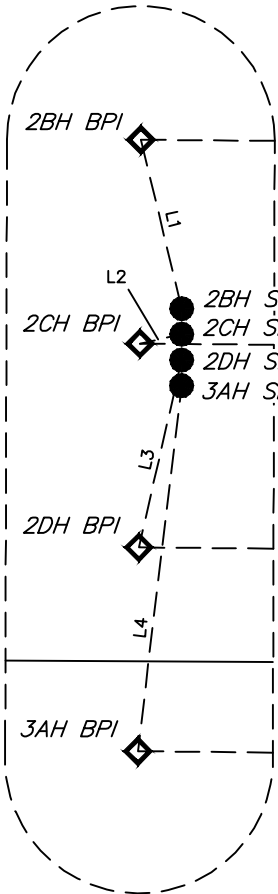

Detail "A"
No Scale

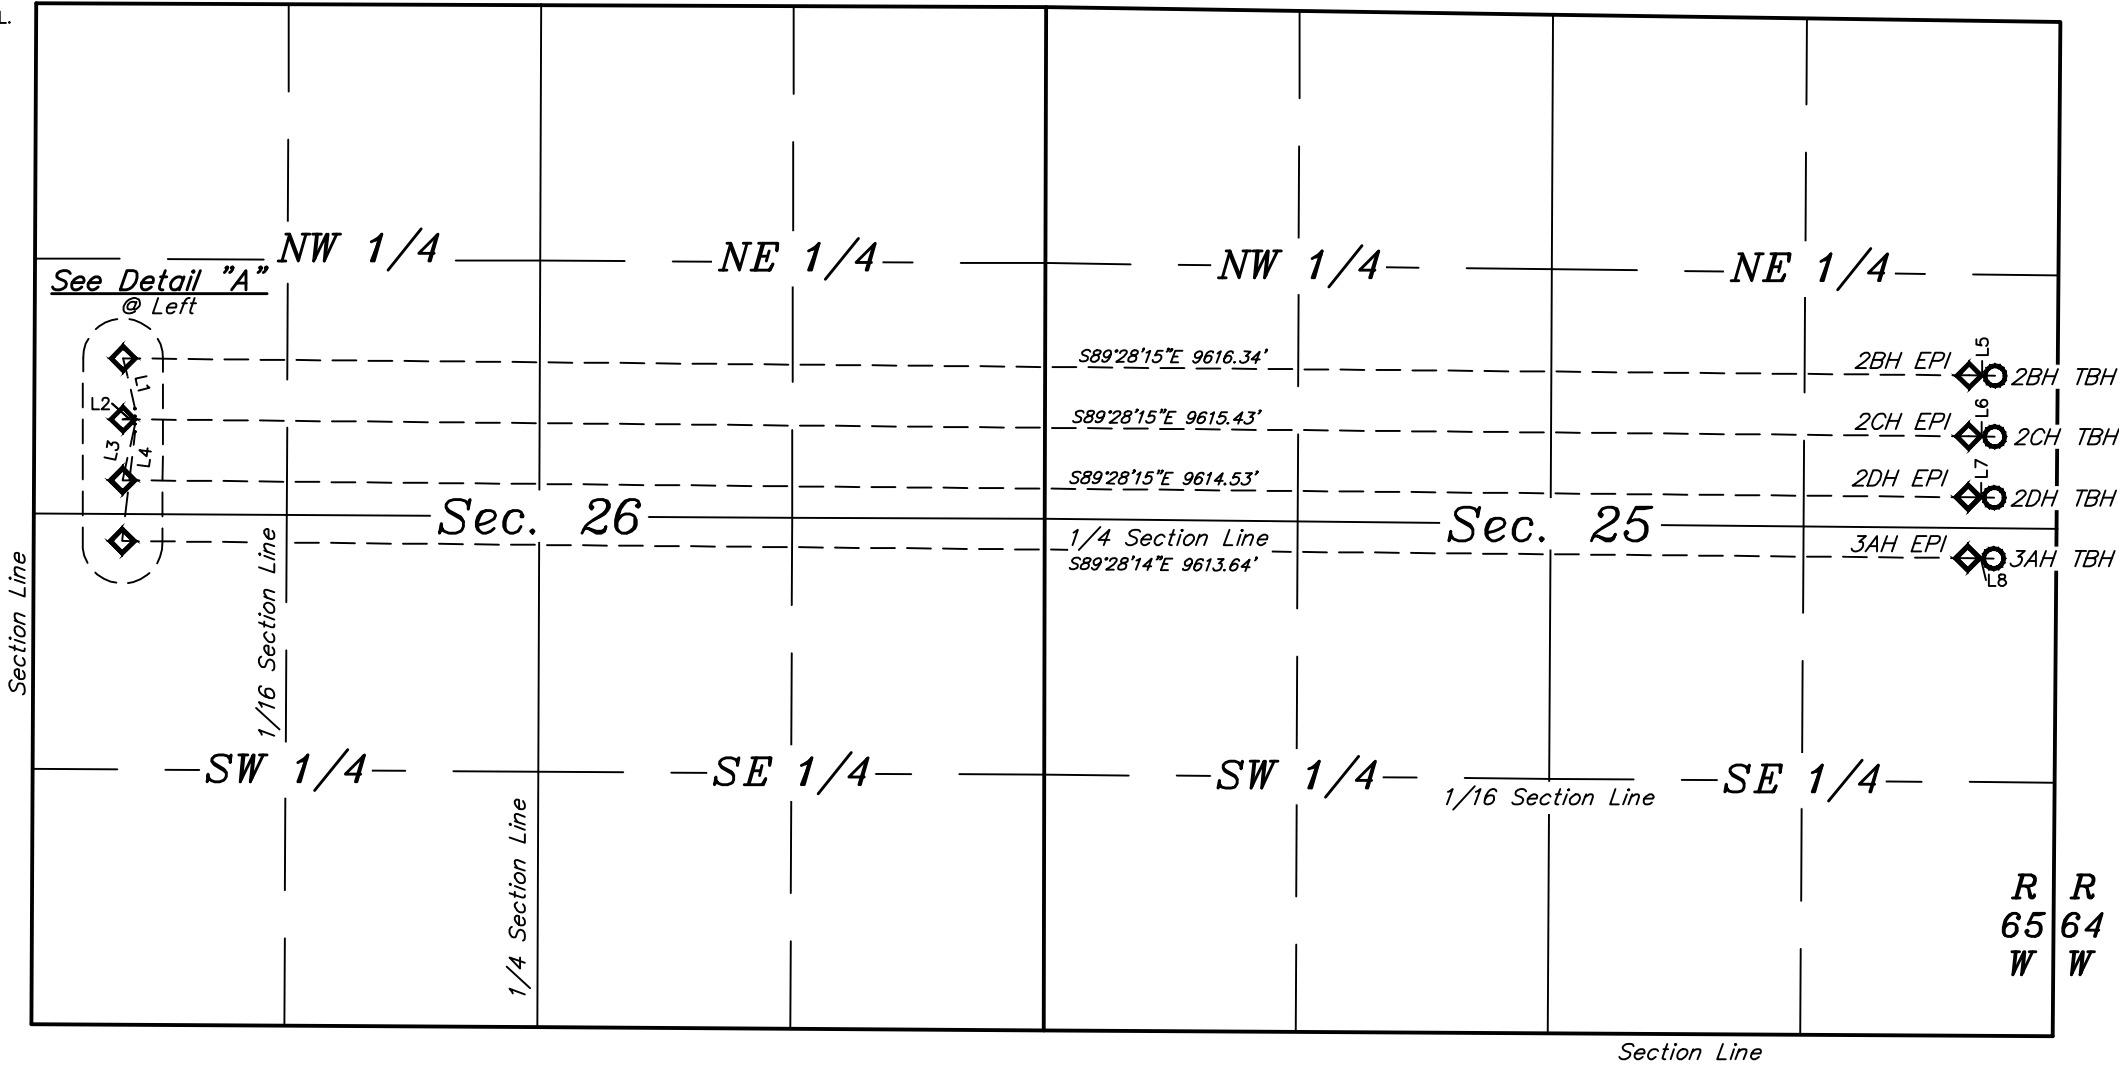

LINE TABLE			LINE TABLE		
LINE	DIRECTION	LENGTH	LINE	DIRECTION	LENGTH
L1	N13°38'06"W	270.15'	L5	S89°10'45"E	135.00'
L2	S77°30'10"W	66.62'	L6	S89°10'45"E	135.00'
L3	S12°49'54"W	298.86'	L7	S89°10'45"E	135.00'
L4	S06°47'50"W	572.45'	L8	S89°10'45"E	135.00'

REV: 2 12-05-17 D.J.W. (BPI, EPI & TBH CHANGE)

NOTES:

ConocoPhillips Company

CHICO #4-65 26-25 2BH, 2CH, 2DH & 3AH
SW 1/4 NW 1/4, SECTION 26, T4S, R65W, 6th P.M.
ARAPAHOE COUNTY, COLORADO



UELS, LLC
Corporate Office * 85 South 200 East
Vernal, UT 84078 * (435) 789-1017

DRAWN BY: K.B.	DATE DRAWN: 07-15-15
SCALE: 1" = 1000'	
MULTI-WELL PLAN	FIGURE #4