


Section 11
T. 6 S., R 94 W.

0 40 80
GRAPHIC SCALE IN FEET
1 INCH = 80 FEET

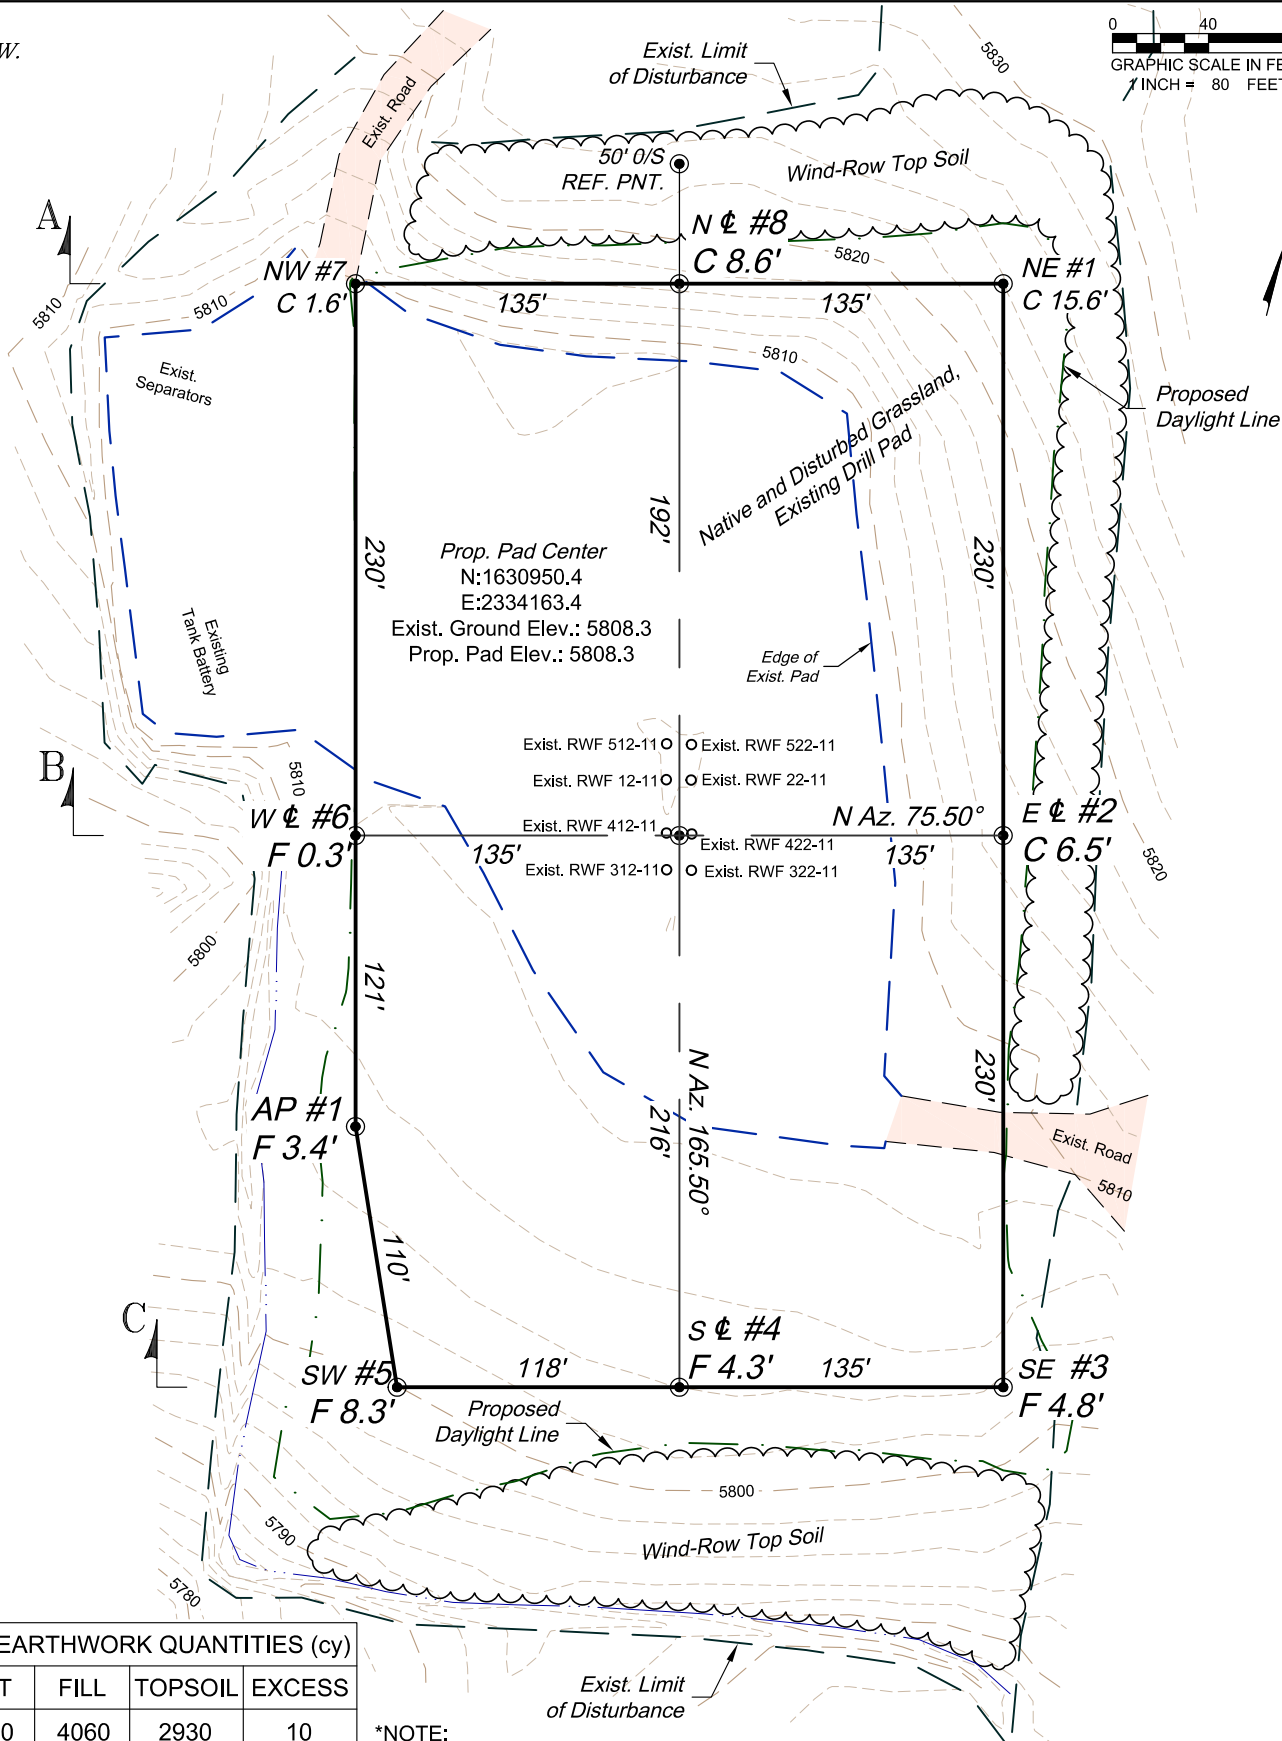

ESTIMATED EARTHWORK QUANTITIES (cy)

ITEM	CUT	FILL	TOPSOIL	EXCESS
PAD	7000	4060	2930	10
PIT	0			0
TOTALS	7000	4060	2930	10

*NOTE:

- 1.) Topsoil Volume Based on 12" Soil Depth.
- 2.) Swell Factor of 10% Applied to All Earthwork Cut Volumes.
- 3.) Total Disturbance = 5.72 ac.

REVISED: 1/29/18

Construction Plan Prepared for:



TEP Rocky Mountain LLC

RWF 512-11 Frac. Pad - Plat 1
CONSTRUCTION LAYOUT


136 East Third Street
Rifle, Colorado 81650
Ph. (970) 625-2720
Fax (970) 625-2773



BOOKCLIFF
Survey Services, Inc.

SCALE: 1" = 80'
DATE: 9/13/17
PLAT: 1 of 5
PROJECT: TEP Valley
DFT: cs

Section 11
T. 6 S., R 94 W.

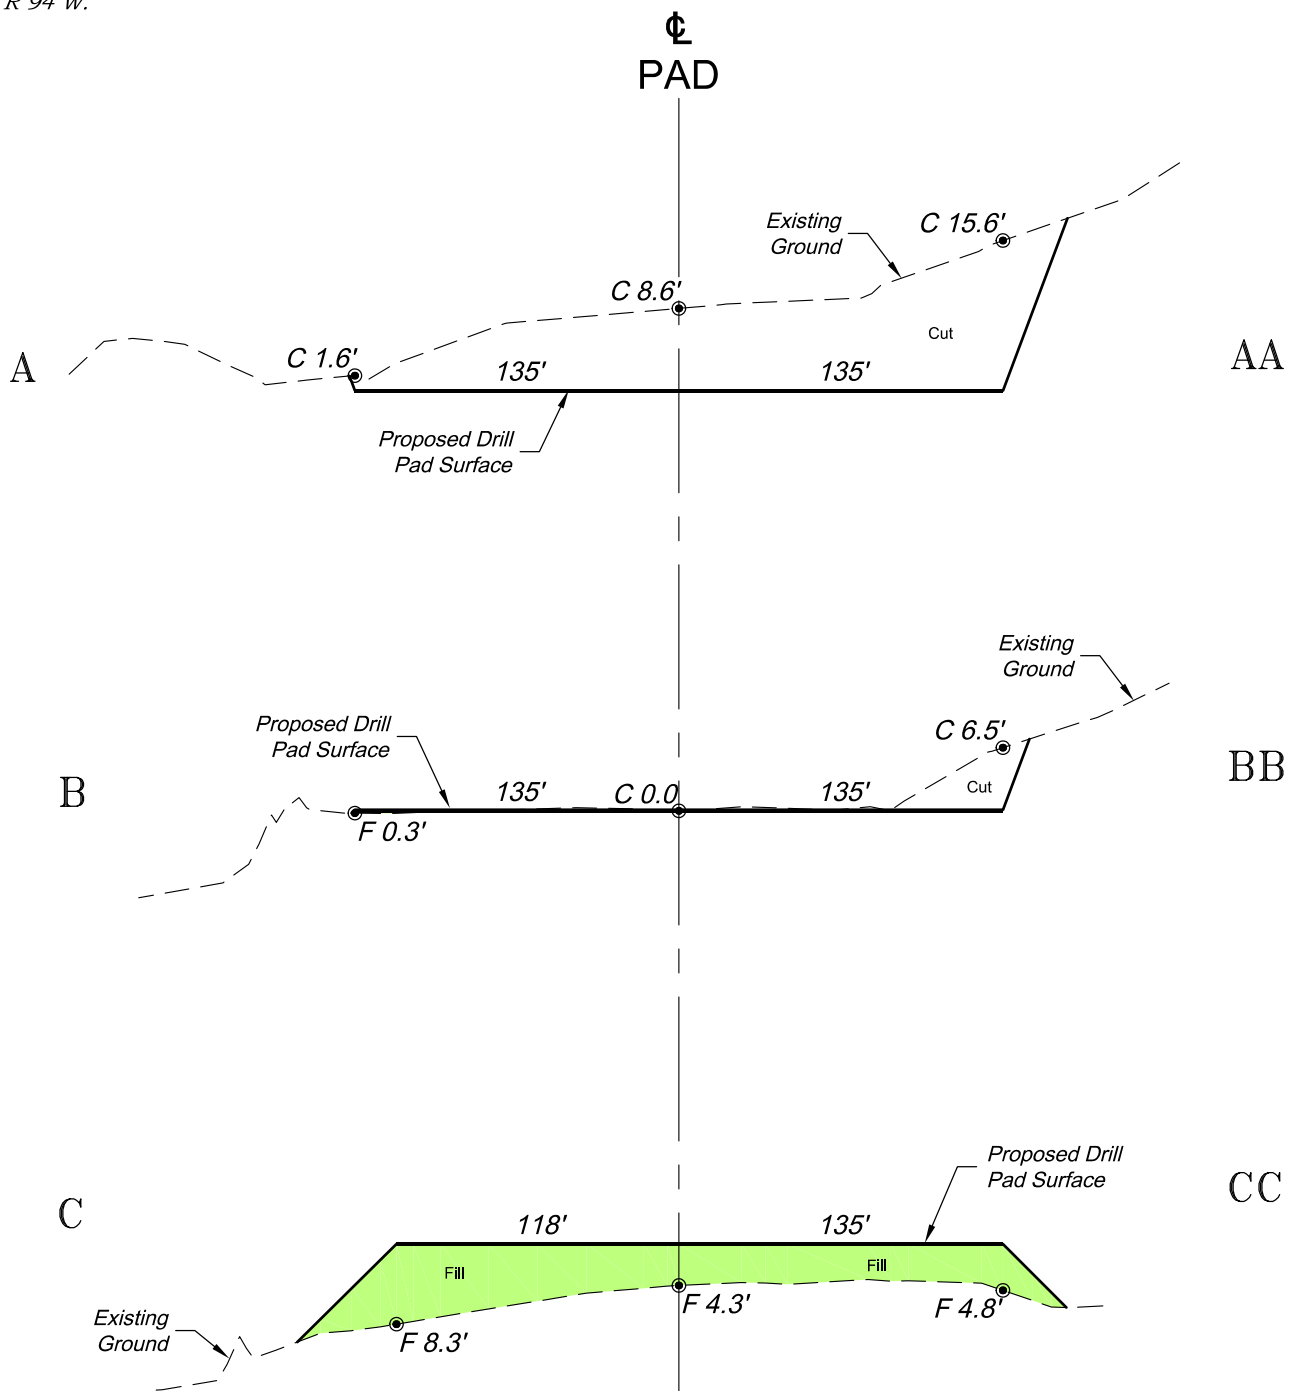

SCALE: Horiz.: 1" = 80'
Vert. : 1" = 20'

*NOTE:
CUT SLOPES: 1.5:1
FILL SLOPES: 2:1,
UNLESS OTHERWISE NOTED.

REVISED: 11/1/17

SCALE: As Noted
DATE: 9/13/17
PLAT: 2 of 5
PROJECT: TEP Valley
DFT: cs

Construction Plan Prepared for:



TEP Rocky Mountain LLC

RWF 512-11 Frac. Pad - Plat 2
CONSTRUCTION LAYOUT
CROSS SECTIONS

136 East Third Street
Rifle, Colorado 81650
Ph. (970) 625-2720
Fax (970) 625-2773

