



Horizontal Proposed vs Actual P&A WBD

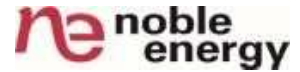

Well Name: DECHANT H25-65HN

API 05-123-35379	Quarter 3 NW	Quarter 4 SW	Section 25	Township 3	Township N/S Dir N	Range 65	Range E/W Dir W	County/Parish WELD	State/Province COLORADO	TD (max) (ftKB) 11,344.0
---------------------	-----------------	-----------------	---------------	---------------	-----------------------	-------------	--------------------	-----------------------	----------------------------	-----------------------------

HORIZONTAL - ORIGINAL HOLE, 2/16/2018 10:15:02 AM

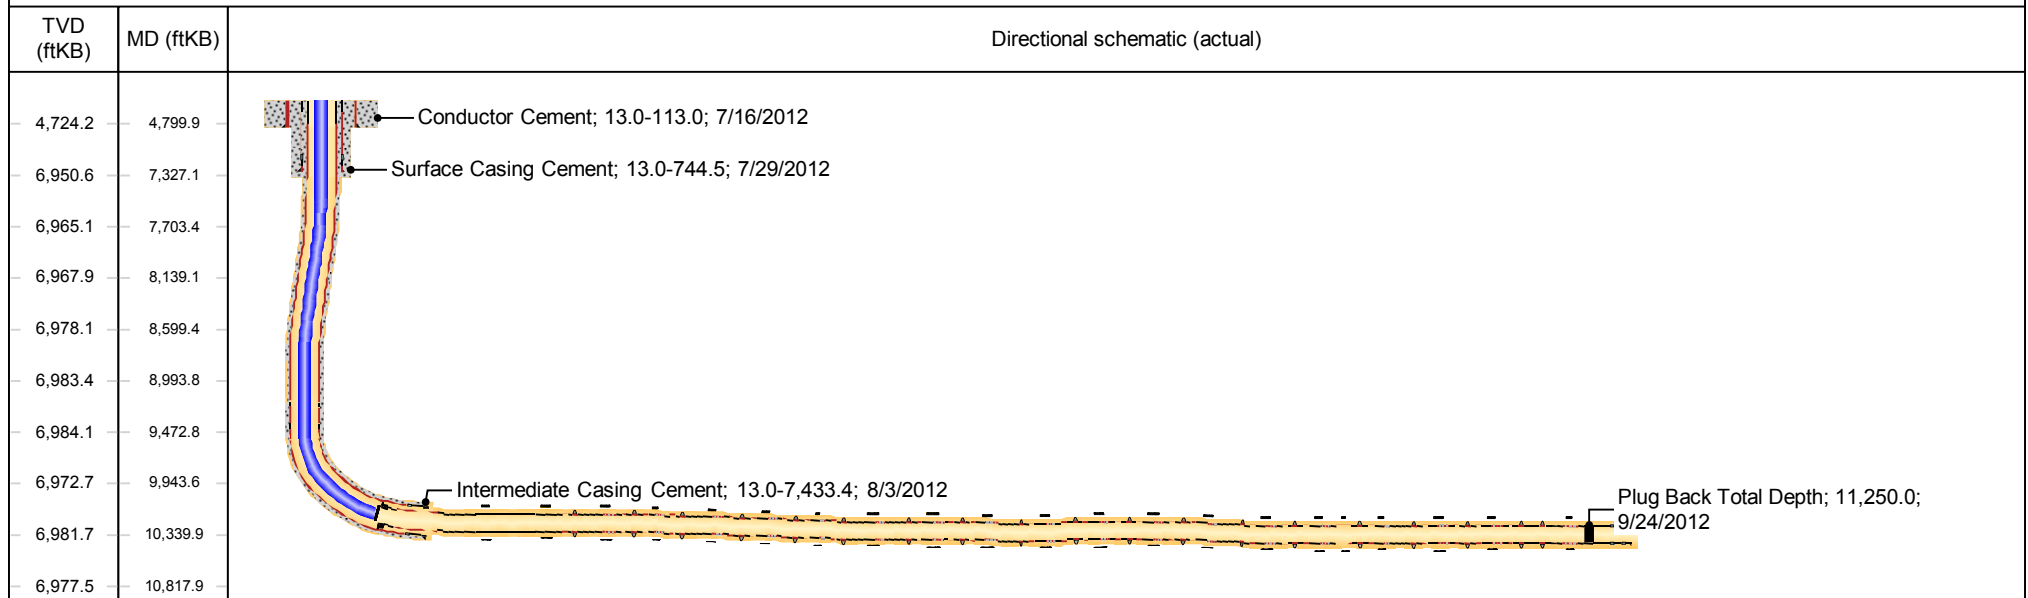

HORIZONTAL - ORIGINAL HOLE, 2/16/2018 10:15:06 AM

