

LEGEND:

 PROPOSED LOCATION




BISON OIL & GAS II

TIMBRO 9-59 8A PAD
 SW 1/4 NW 1/4, SECTION 8, T9N, R59W, 6th P.M.
 WELD COUNTY, COLORADO



UELS, LLC
 Corporate Office * 85 South 200 East
 Vernal, UT 84078 * (435) 789-1017

SURVEYED BY	J.B.	01-04-18	SCALE
DRAWN BY	T.L.L.	01-31-18	1 : 100,000
ACCESS ROAD MAP			TOPO A

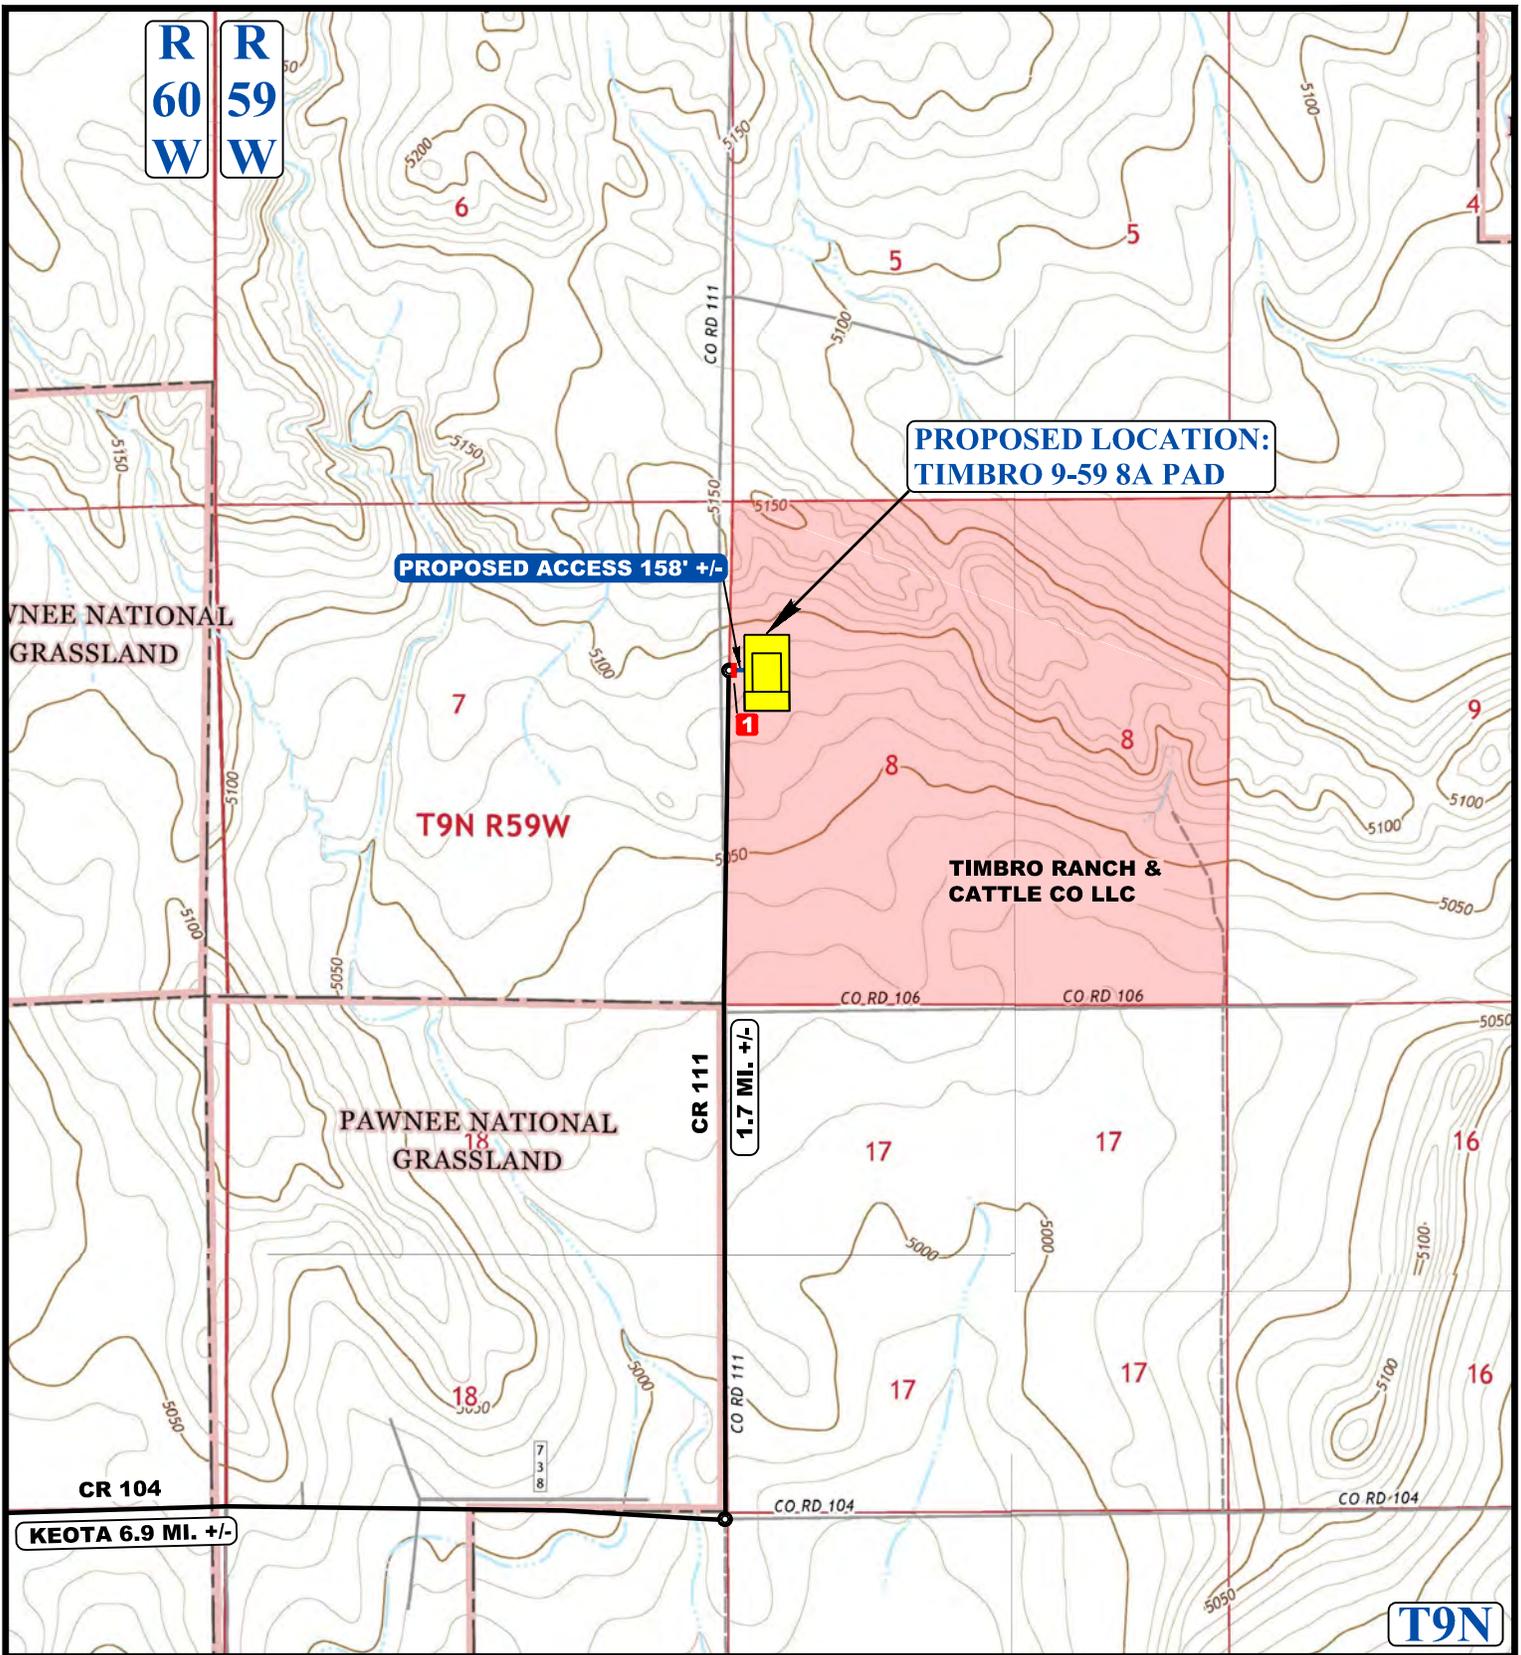

NOTE: PARCEL DATA SHOWN HAS BEEN OBTAINED FROM VARIOUS SOURCES AND SHOULD BE USED FOR MAPPING, GRAPHIC AND PLANNING PURPOSES ONLY. NO WARRANTY IS MADE BY UINTAH ENGINEERING AND LAND SURVEYING (UELS) FOR ACCURACY OF THE PARCEL DATA.

LEGEND:

- EXISTING ROAD
- PROPOSED ROAD
- INSTALL 18" CULVERT

BISON OIL & GAS II

TIMBRO 9-59 8A PAD
 SW 1/4 NW 1/4, SECTION 8, T9N, R59W, 6th P.M.
 WELD COUNTY, COLORADO

SURVEYED BY	J.B.	01-04-18	SCALE
DRAWN BY	T.L.L.	01-31-18	1 : 24,000

ACCESS ROAD MAP **TOPO B**

UELS, LLC
 Corporate Office * 85 South 200 East
 Vernal, UT 84078 * (435) 789-1017