


**CATAMOUNT ENERGY PARTNERS: JAKUES 9**  
**2111' FNL, 1711' FWL, SECTION 27, T-33-N, R-8-W, N.M.P.M.,**  
**LA PLATA COUNTY, CO. GROUND LEVEL ELEVATION: 7031'**  
**PAD DRAWING**

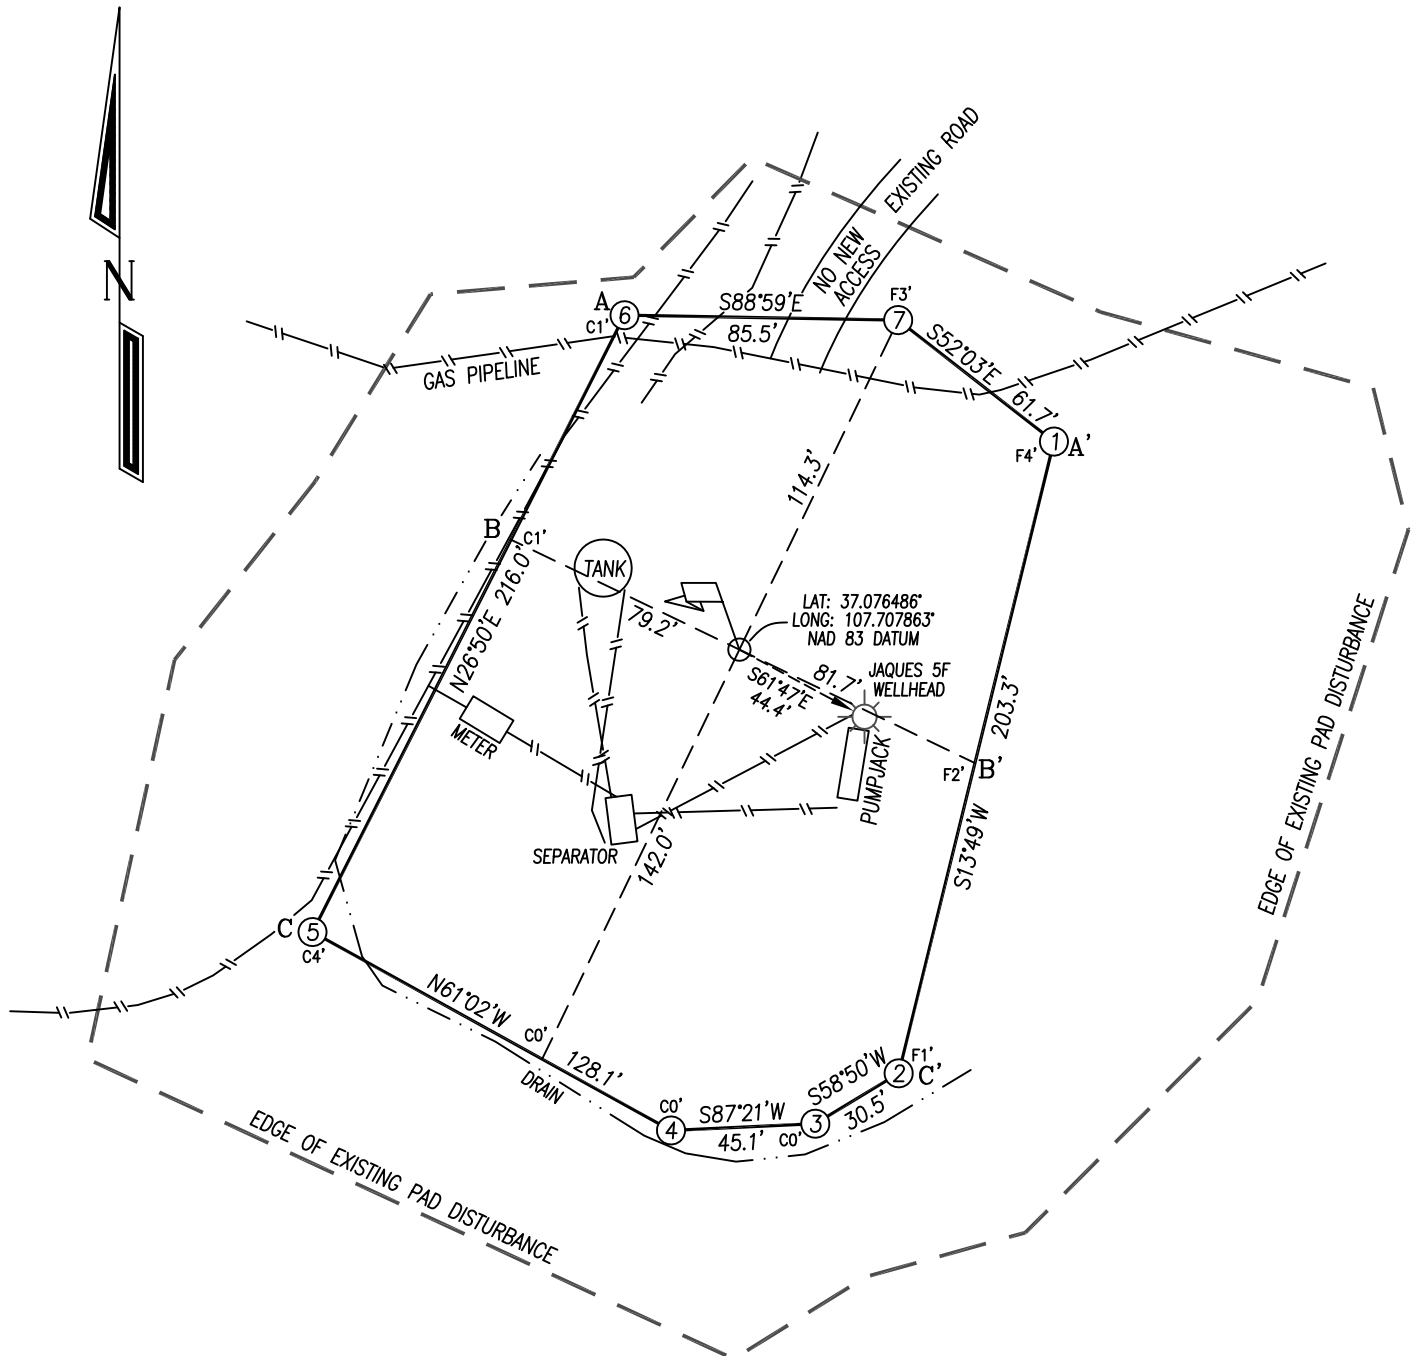

TOTAL AREA OF EXISTING  
PAD DISTURBANCE  
2.36 ACRES

TOTAL AREA OF  
PROPOSED PAD  
0.90 ACRES

NO NEW DISTURBANCE

(CLOSED LOOP SYSTEM - NO RESERVE PIT)