


**T3S**

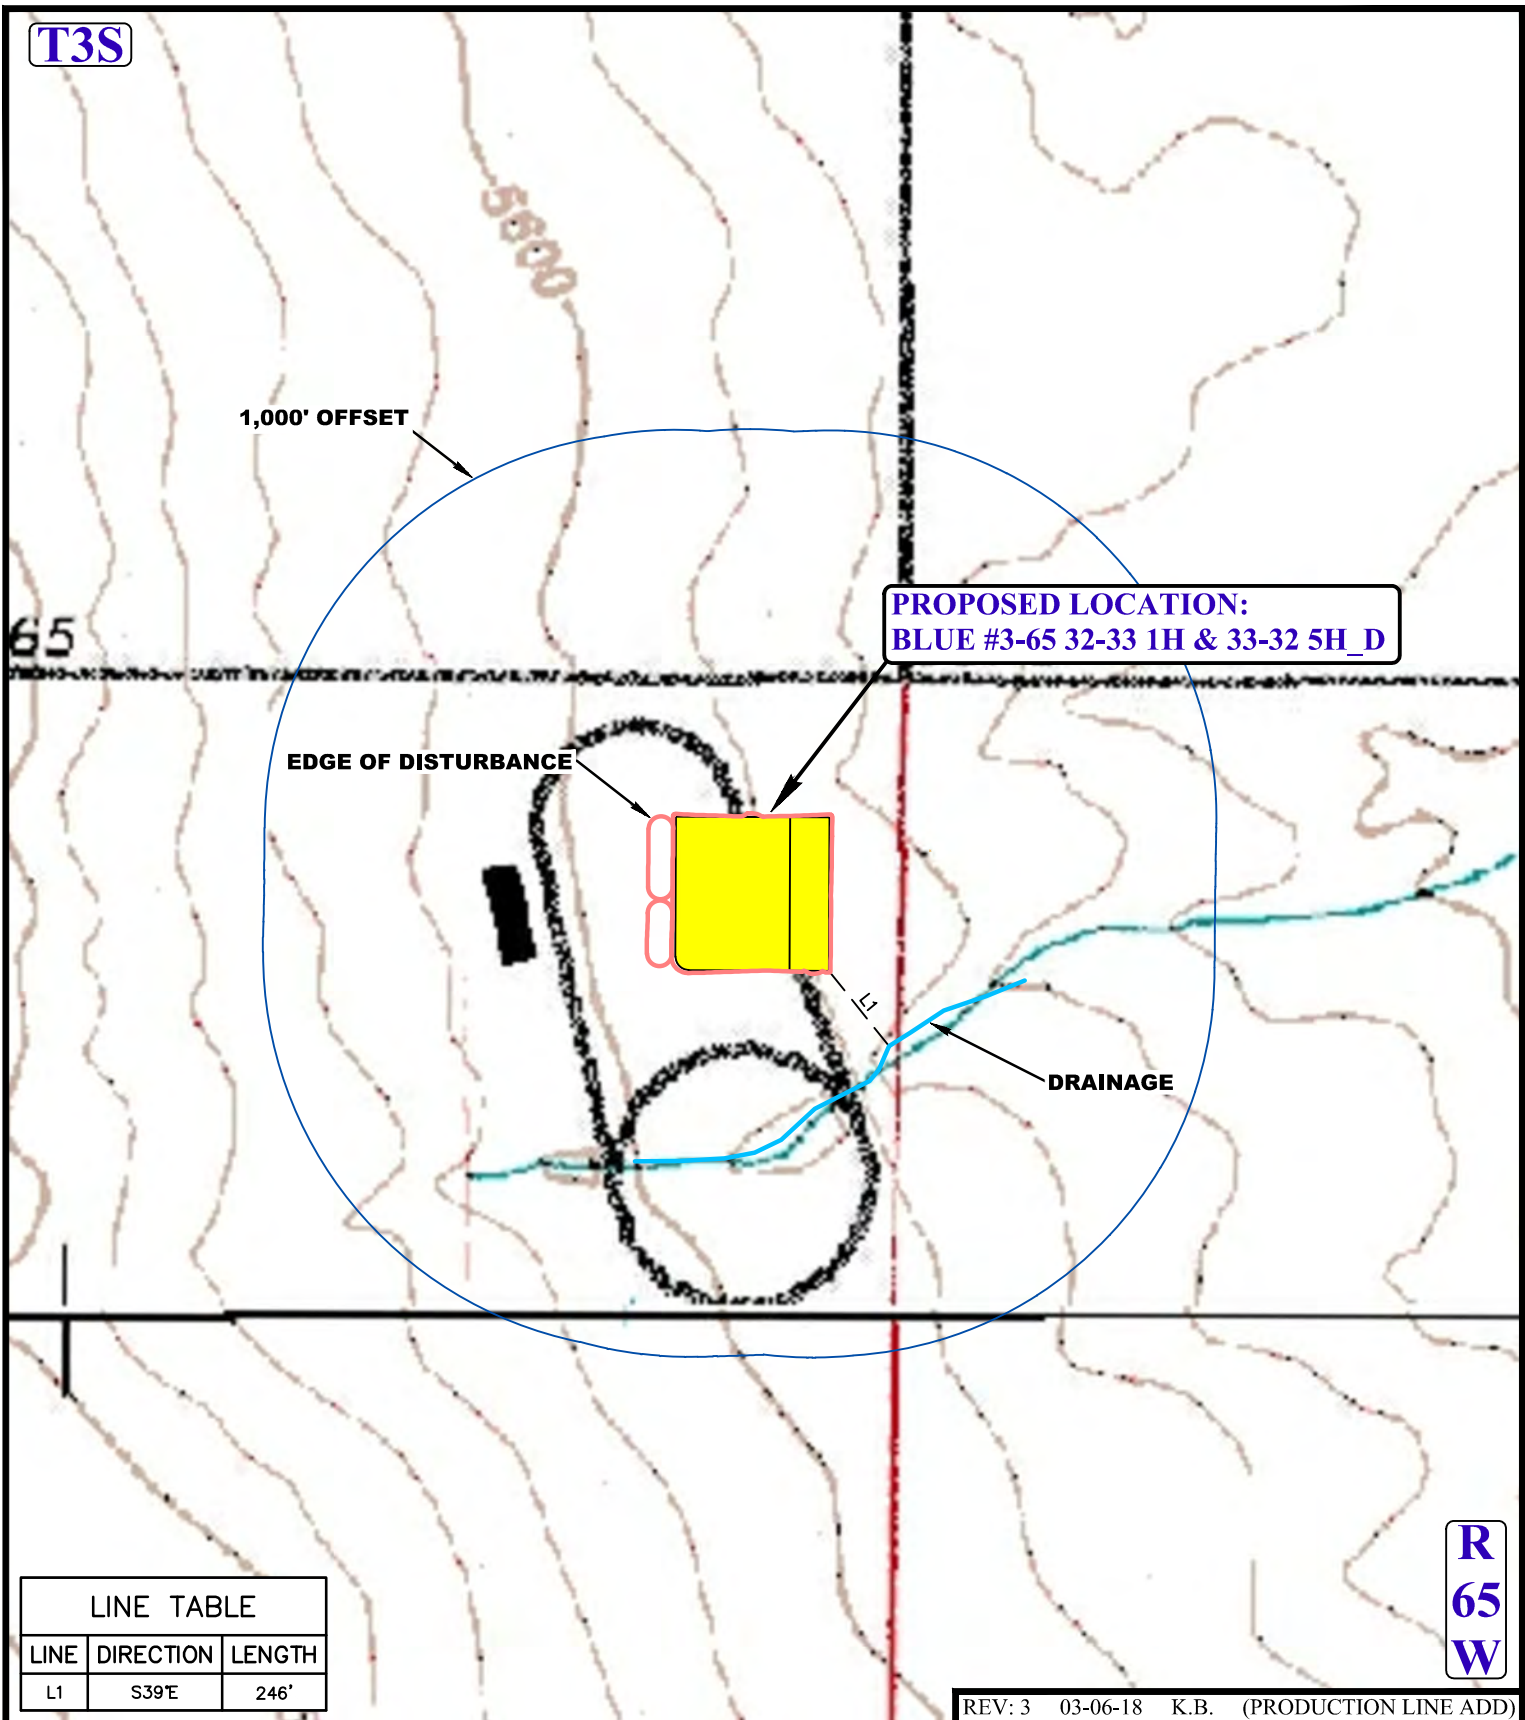

**R  
65  
W**

LINE TABLE		
LINE	DIRECTION	LENGTH
L1	S39°E	246'

REV: 3 03-06-18 K.B. (PRODUCTION LINE ADD)

**LEGEND:**

- EXISTING WATER
- 1000' OFFSET BOUNDARY
- EDGE OF DISTURBANCE



**ConocoPhillips Company**

**BLUE #3-65 32-33 1H & 33-32 5H\_D**  
**NE 1/4 NE 1/4, SECTION 33, T3S, R65W, 6th P.M.**  
**ADAMS COUNTY, COLORADO**

SURVEYED BY	B.L.	12-22-17	SCALE
DRAWN BY	T.W.	05-27-14	1 : 6,000
<b>HYDROLOGY MAP</b>			<b>TOPO W</b>



**UELS, LLC**  
Corporate Office \* 85 South 200 East  
Vernal, UT 84078 \* (435) 789-1017