


PROPOSED SCALED FACILITY DRAWING

ELKHEAD-VEGA 3N65W6 1-32 PAD


SECTION: 6
TOWNSHIP: 3N
RANGE: 65W
6TH. P.M.
WELD COUNTY, CO

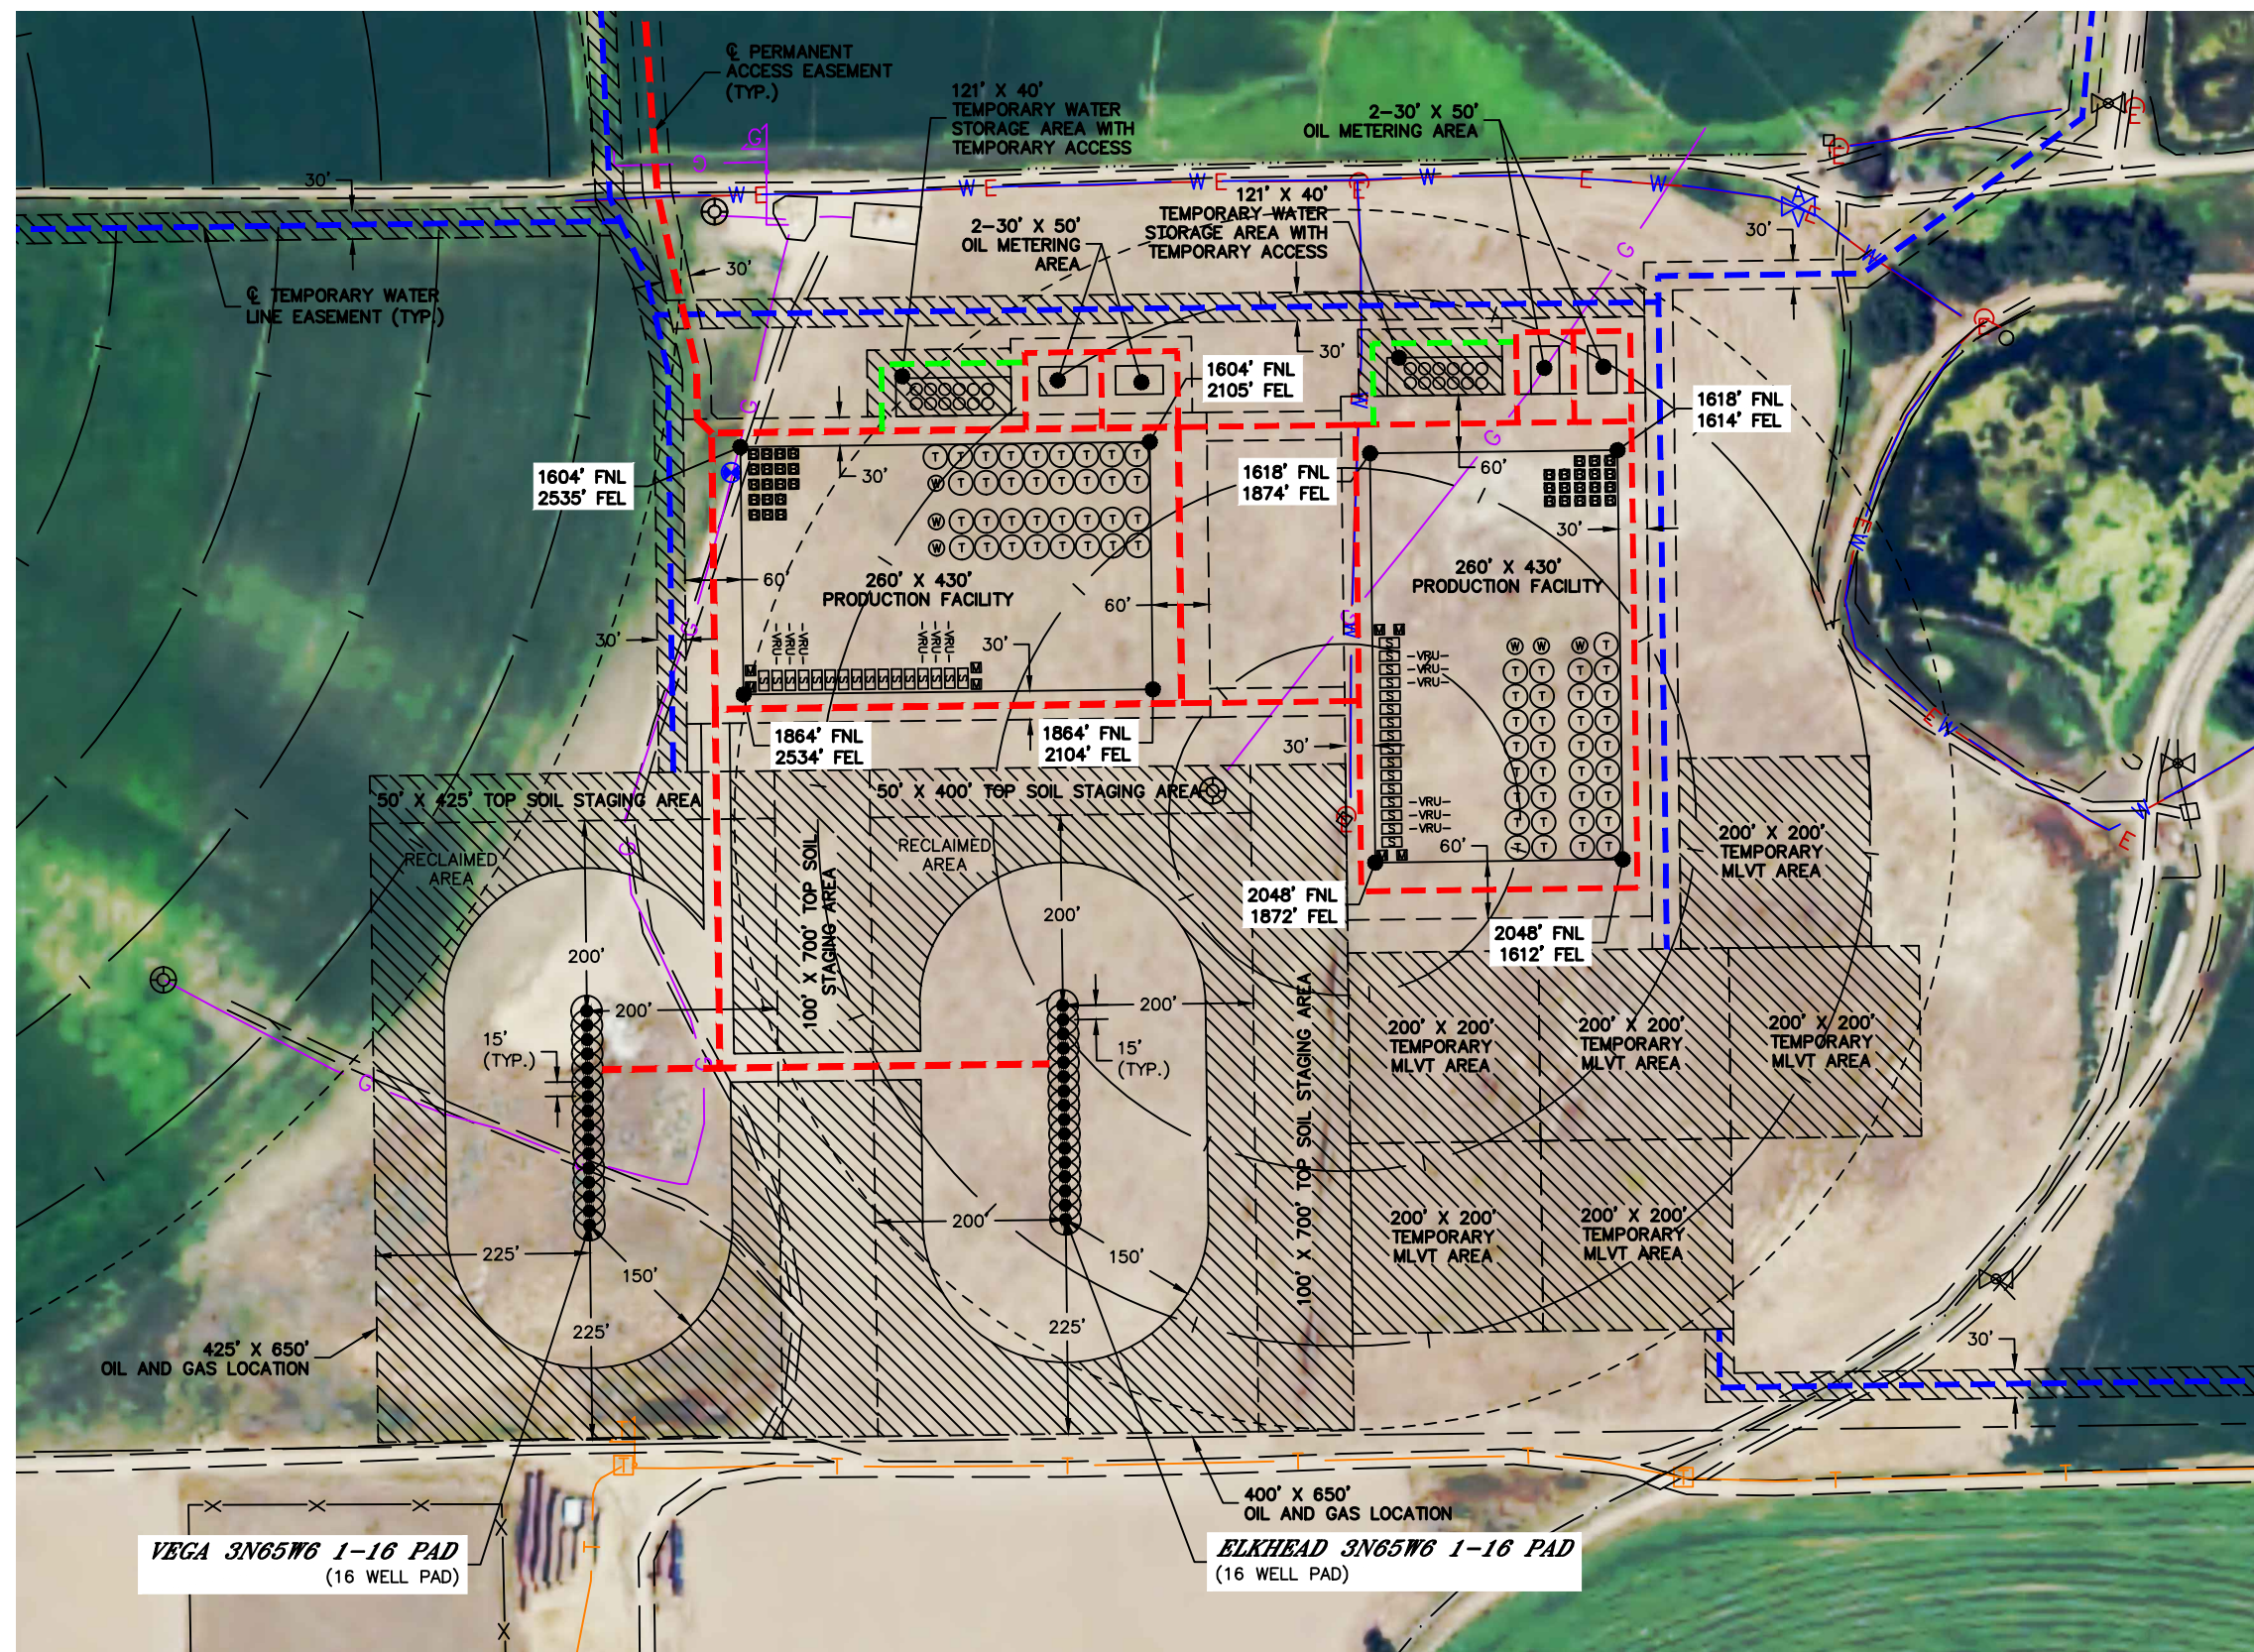

LEGEND

- PROPOSED WELL HEAD
- T TANK BATTERY
- W WATER TANK
- W WATER VAULT
- S SEPARATOR
- ECD
- ⊕ METER
- VRU- VAPOR RECOVERY UNIT

TOTAL DISTURBED AREA OF LOCATION: ±39.1 ACRES
TOTAL SIZE OF LOCATION AFTER RECLAMATION: ±16.6 ACRES

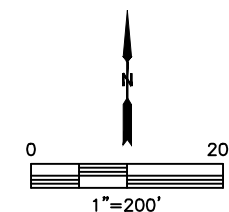

DATE: 2/6/2018
PROJECT#: 2017110