


10'x6' GLYCOL INJECTION
SKID SEE DWG.
TYP092013D-ME-800


PLOT PLAN

SCALE: 1/2"=1'-0"

NOTE:
SKID PLACEMENT RELATIVE TO WELLHEAD WILL VARY
DEPENDENT ON WELLSITE ORIENTATION AND SPACE.

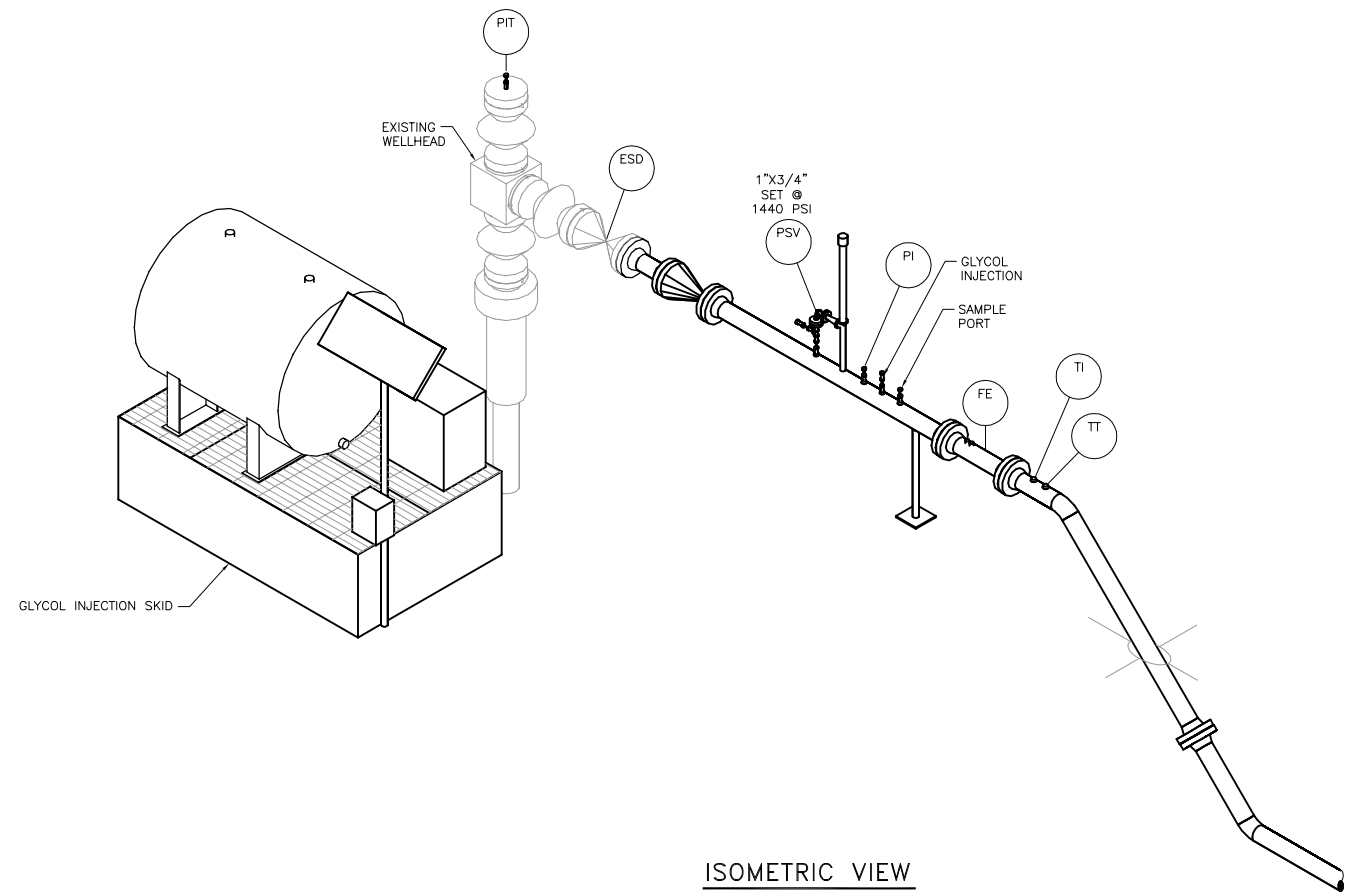

ISOMETRIC VIEW

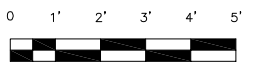

SCALE: 1/2"=1'-0"

SCALE PERTAINS TO DRAWING
PLOTTED AT 24X36

NOTES:

REVISIONS					
△					
△					
△					
△					
△					
△					
△	ISSUED FOR REVIEW	9/11/13	GEG		

KINDER MORGAN
CO₂ COMPANY, L.P.

185 Suttle St. Suite 101
Durango, CO 81303

REFERENCE TITLE SHEET DRAWING:

PLOT PLAN TYPICAL WELL SITE EQUIPMENT LAYOUT			
CO ₂ WELL SITE		MONTEZUMA COUNTY, COLORADO	
DRAWN BY: GEG	9/11/13	REVIEWED BY:	SCALE: AS NOTED
CHECKED BY:		APPROVED BY:	DRAWING NUMBER TYP092013D-MP-800