


LOCATION DRAWING (FACILITY) DEHAAN 7N65W16 SOUTH PAD

SECTION: 17
TOWNSHIP: 7N
RANGE: 65W
6TH P.M.
WELD COUNTY, CO

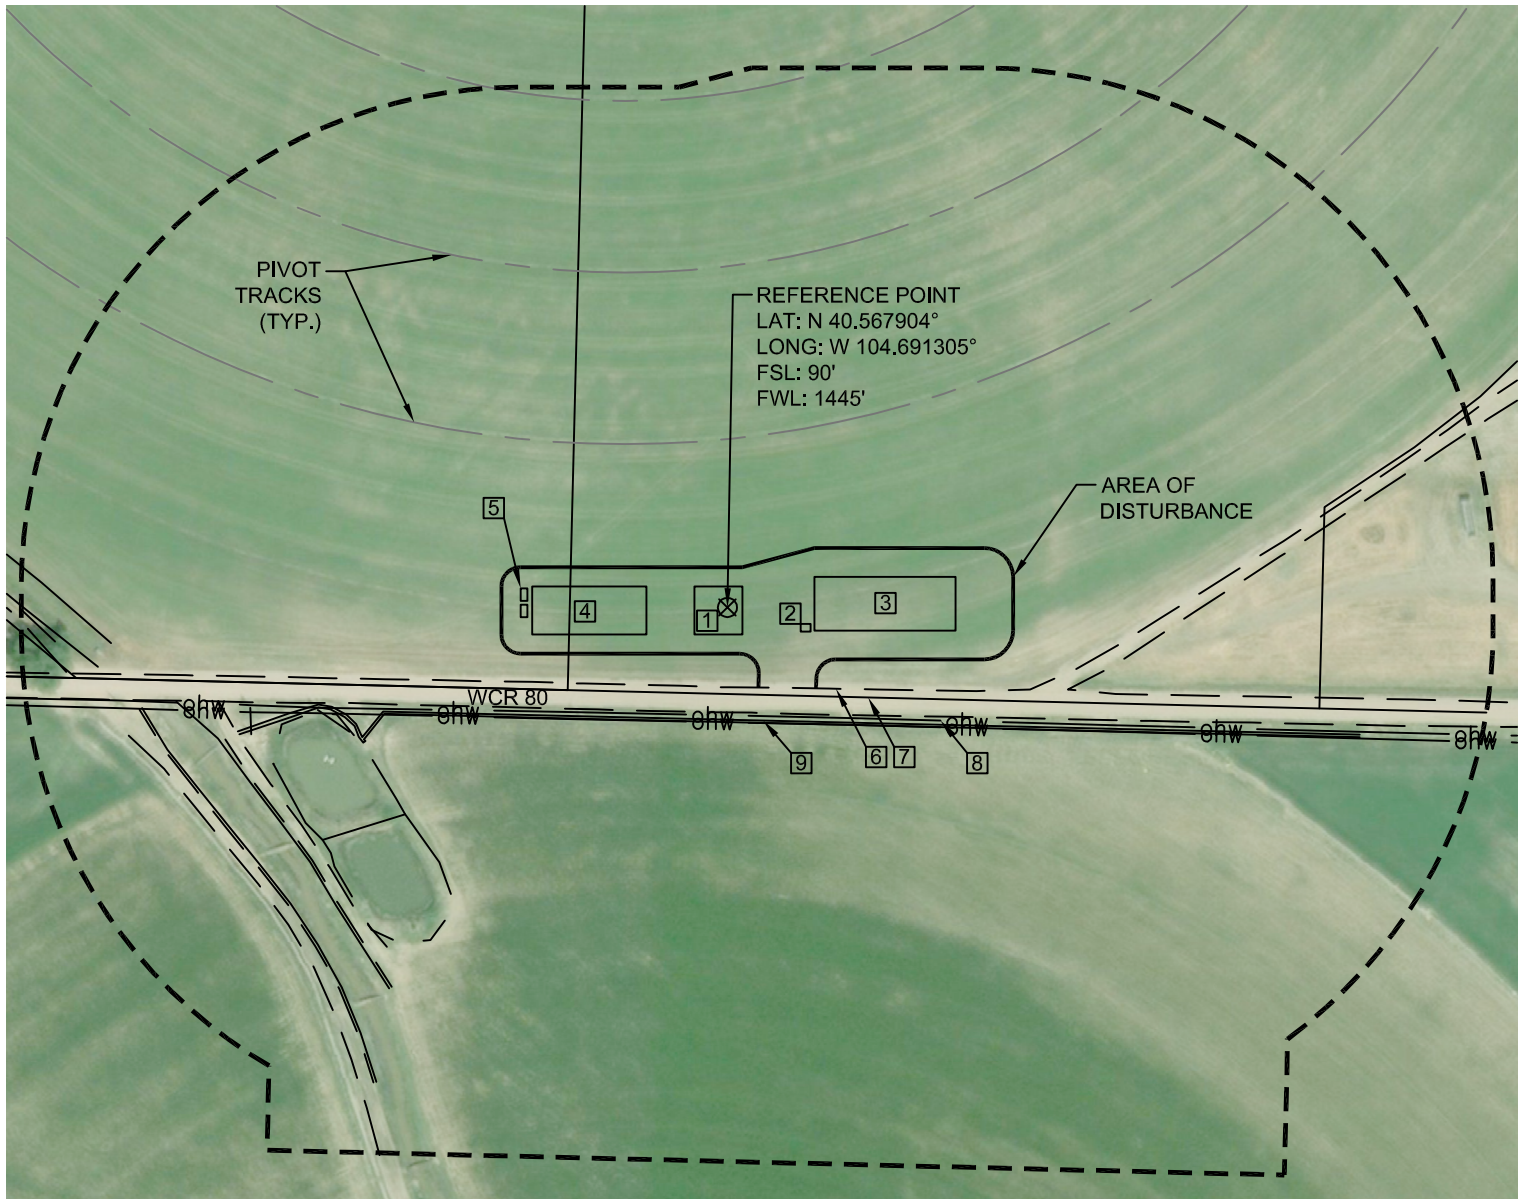

IMPROVEMENTS (MEASUREMENTS ARE FROM THE CENTER OF THE FACILITY PAD "REFERENCE PONT" LOCATION)

- ① PROPOSED COMBUSTOR PAD: 0' N
- ② PROPOSED LACT UNIT: 78' SE
- ③ PROPOSED TANK PAD: 91' E
- ④ PROPOSED SEPARATOR PAD: 84' W
- ⑤ PROPOSED VRU'S: 209' W
- ⑥ ACCESS: 83' S (WCR 80), 352' SE, 495' SW & 553' SW
- ⑦ PROPERTY LINE: 90' S, 164' W, 619' E & 682' SW
- ⑧ ABOVE GROUND UTILITY: 112' S
- ⑨ DITCH: 117' S (CONCRETE), 398' SW (POND) & 509' SW (LATERAL DITCH)

LEGEND:

- ohw ——— OVERHEAD UTILITY LINE
- — — — — EDGE OF ROAD/ACCESS
- PROPERTY LINE
- DITCH
- X ——— FENCE LINE
- ⊗ REFERENCE POINT

Scale 1" = 200'

