


Z:\PROJECTS\1319-01_BONANZA\5N-62W\DWG\STATE ANTELOPE 41-11 EXPANSION MAP 12-05-17.dwg SAVED DATE 2018-02-26 16:07




SEASONAL DRAINAGE NO VISIBLE WATER WITHIN 1000' OF DISTURBED AREA

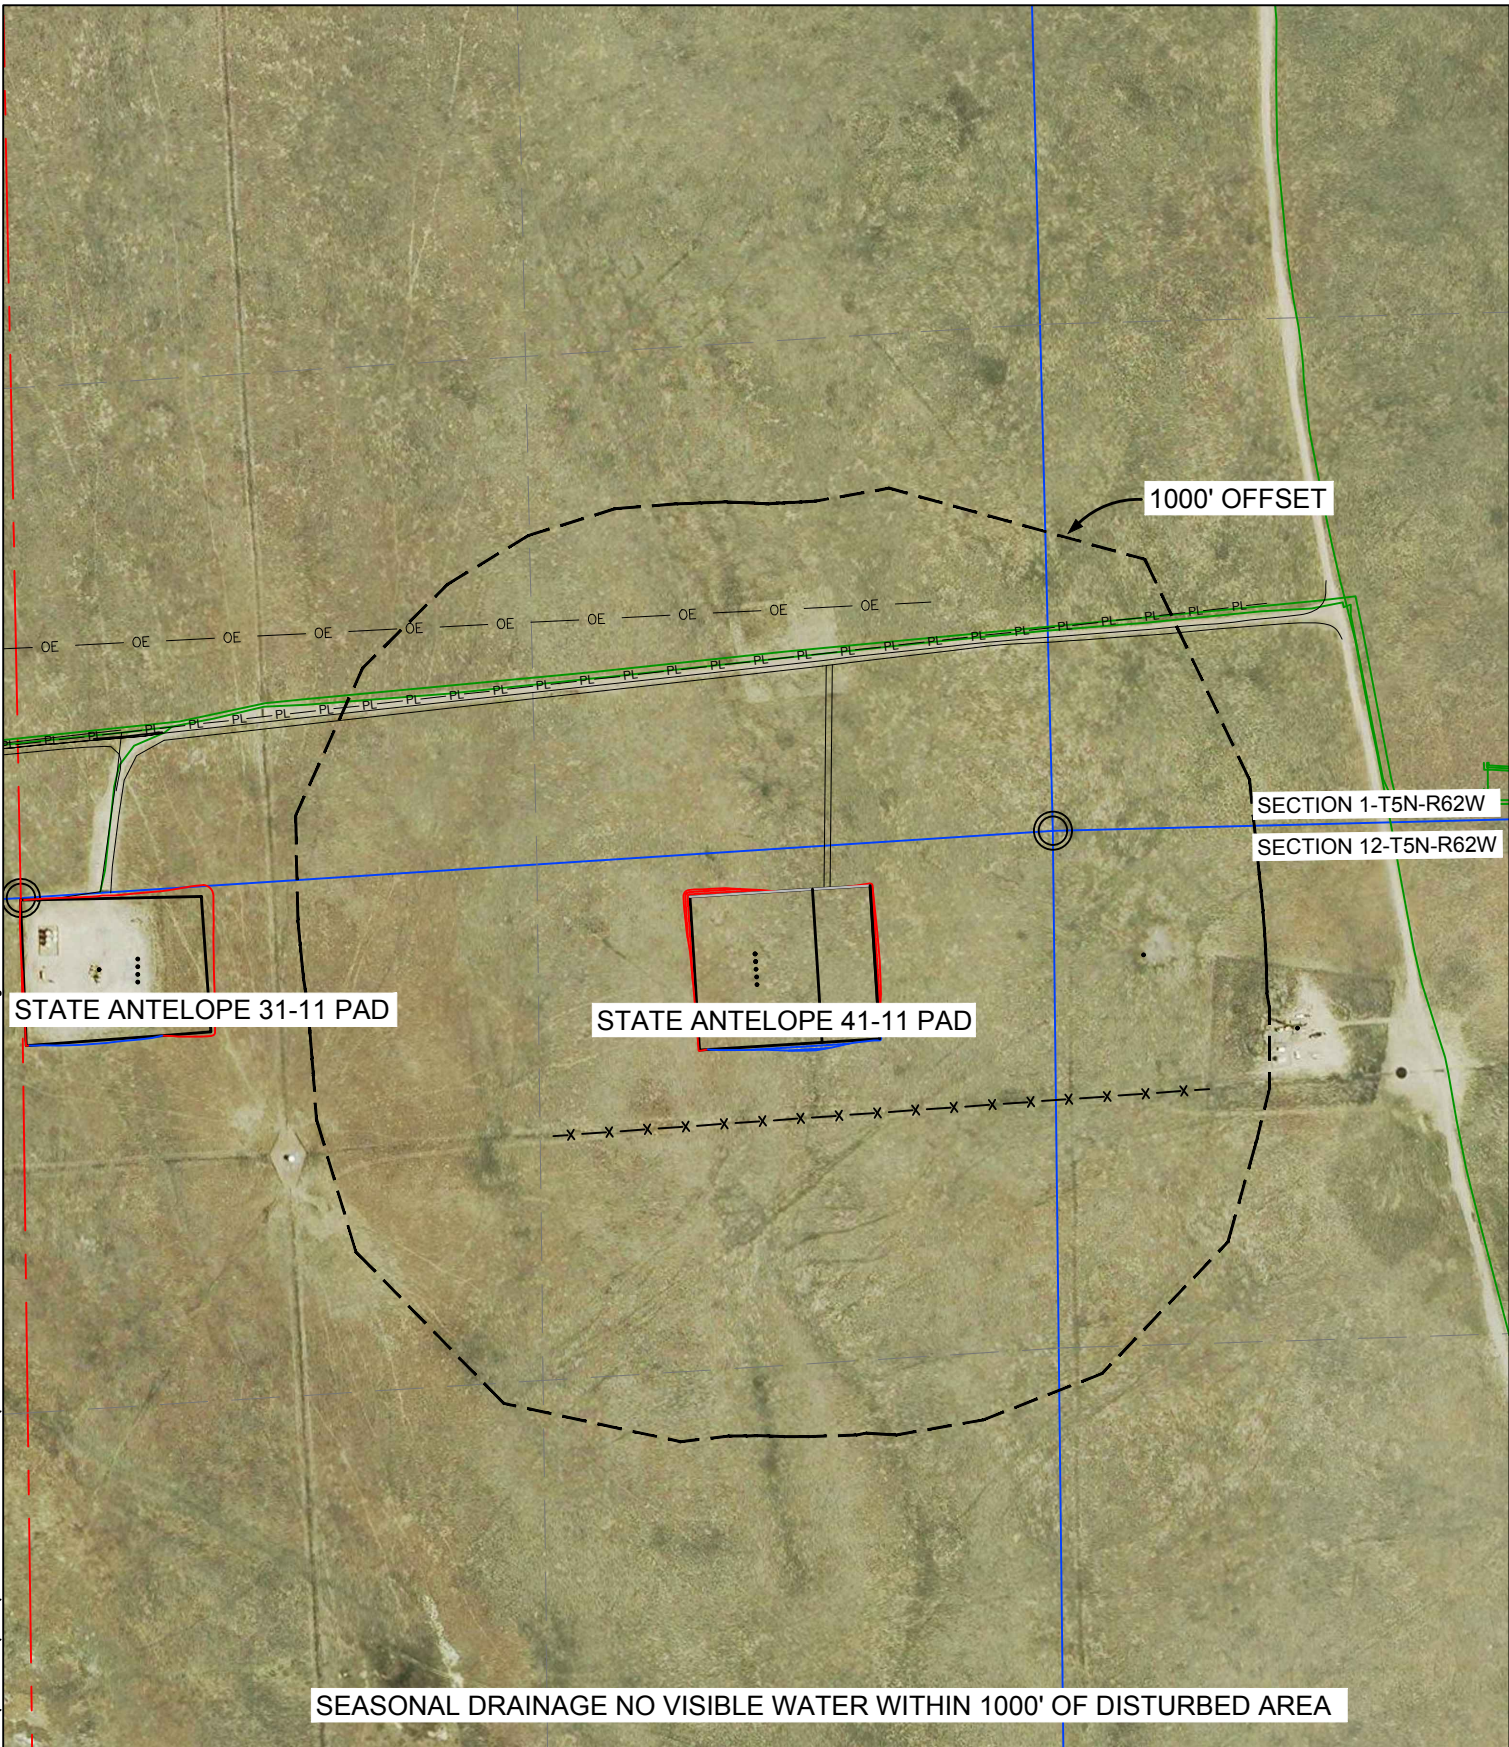

WILLIAM H. SMITH & ASSOCIATES, Inc.
 155 N. 1st Street
 Lander, WY 82520
 Phone: 307-335-5646

Drawn By: MAM	Checked By: DAF
Job No.: 15043	Date: 07/06/16
Revision: Show all 5 planned wells 4/6/18 MAM	

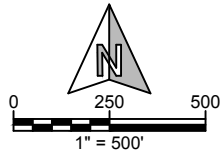

IF BAR LENGTH DOES NOT EQUAL 1"(ONE INCH), THIS PAGE WAS NOT PLOTTED TO THE INTENDED SCALE.

HYDROLOGY MAP

**STATE ANTELOPE
 41-11 PAD**
 NE $\frac{1}{4}$ NE $\frac{1}{4}$, SECTION 11,
 T.5N., R.62W., 6th PM
 WELD COUNTY, COLORADO



410 17th Street
 Denver, CO 80202
 (720) 440-6100

SHEET	1
OF	1