


Section 26
T. 7 S., R. 96 W.

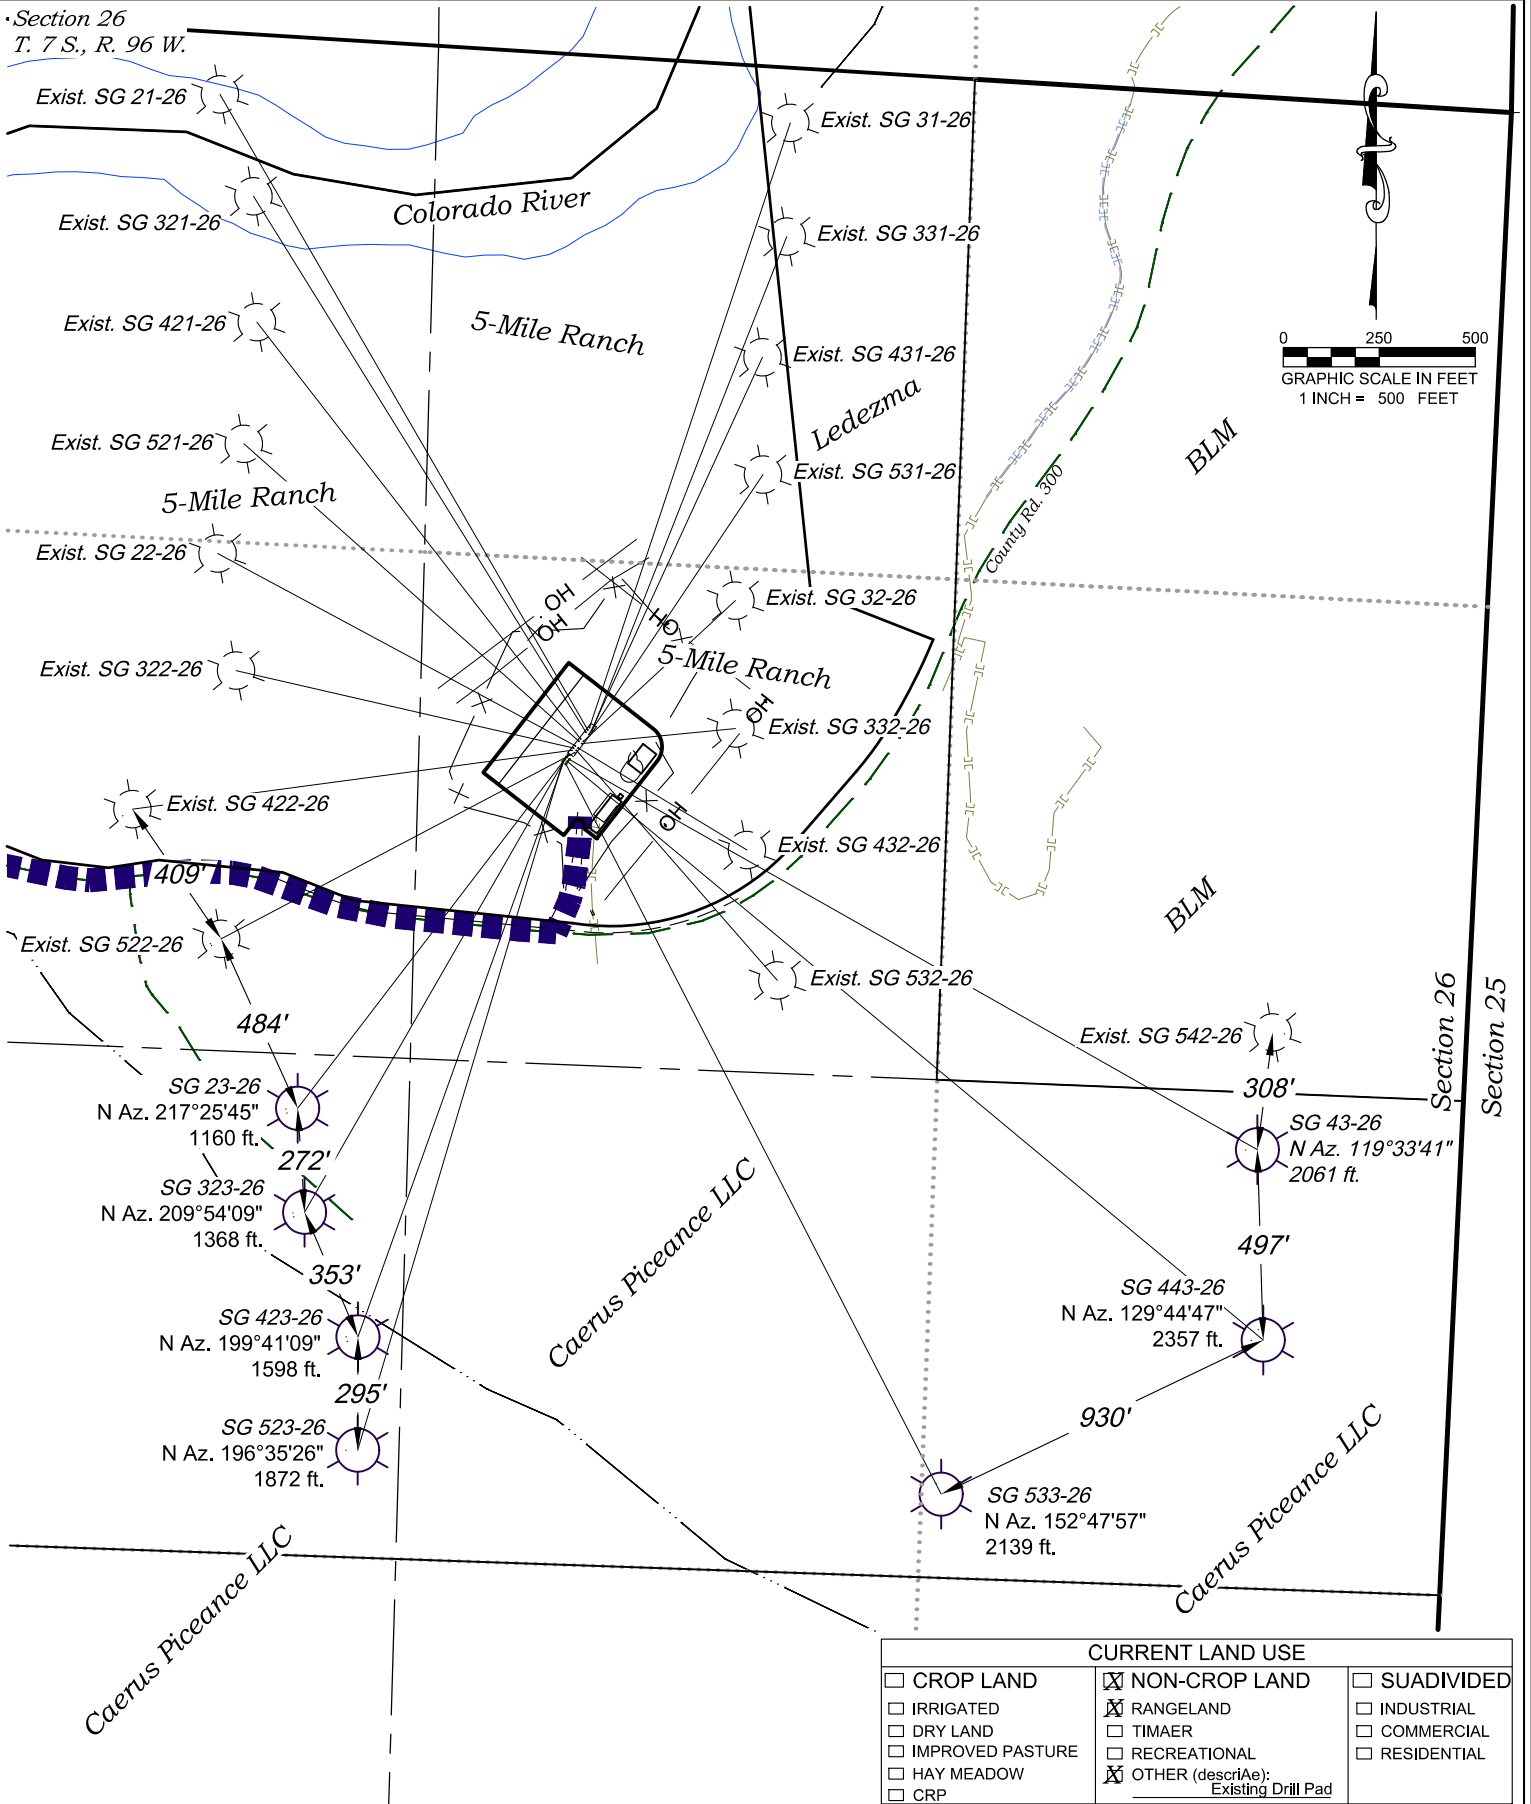

REVISD: 2/26/18

SCALE: 1" = 500'

DATE: 2/19/18

PLAT: 6A of 7

PROJECT: TEP Valley

DFT: cs

Construction Plan Prepared for:



TEP Rocky Mountain LLC

SG 32-26 Drill Pad - Plat 6A
MULTI-WELL PLAN