


- Legend**
- Production Gas Well
 - Proposed Wells
 - County Road
 - Existing Gas Pipeline
 - Williams Midstream
 - Existing Road
 - Proposed Tanks
 - Proposed Cellar
 - Proposed Flowlines
 - Proposed ECD
 - Proposed ECD Pipeline
 - Proposed Dump Lines
 - Proposed Separators
 - Proposed Daylight Line
 - Proposed Pad or Pit
 - Proposed Limit of Disturbance
 - Existing Pad

SG 32-26 Pad

**Facility Layout Drawing & Equipment
Setback Dimensions for Construction**

February 28, 2018



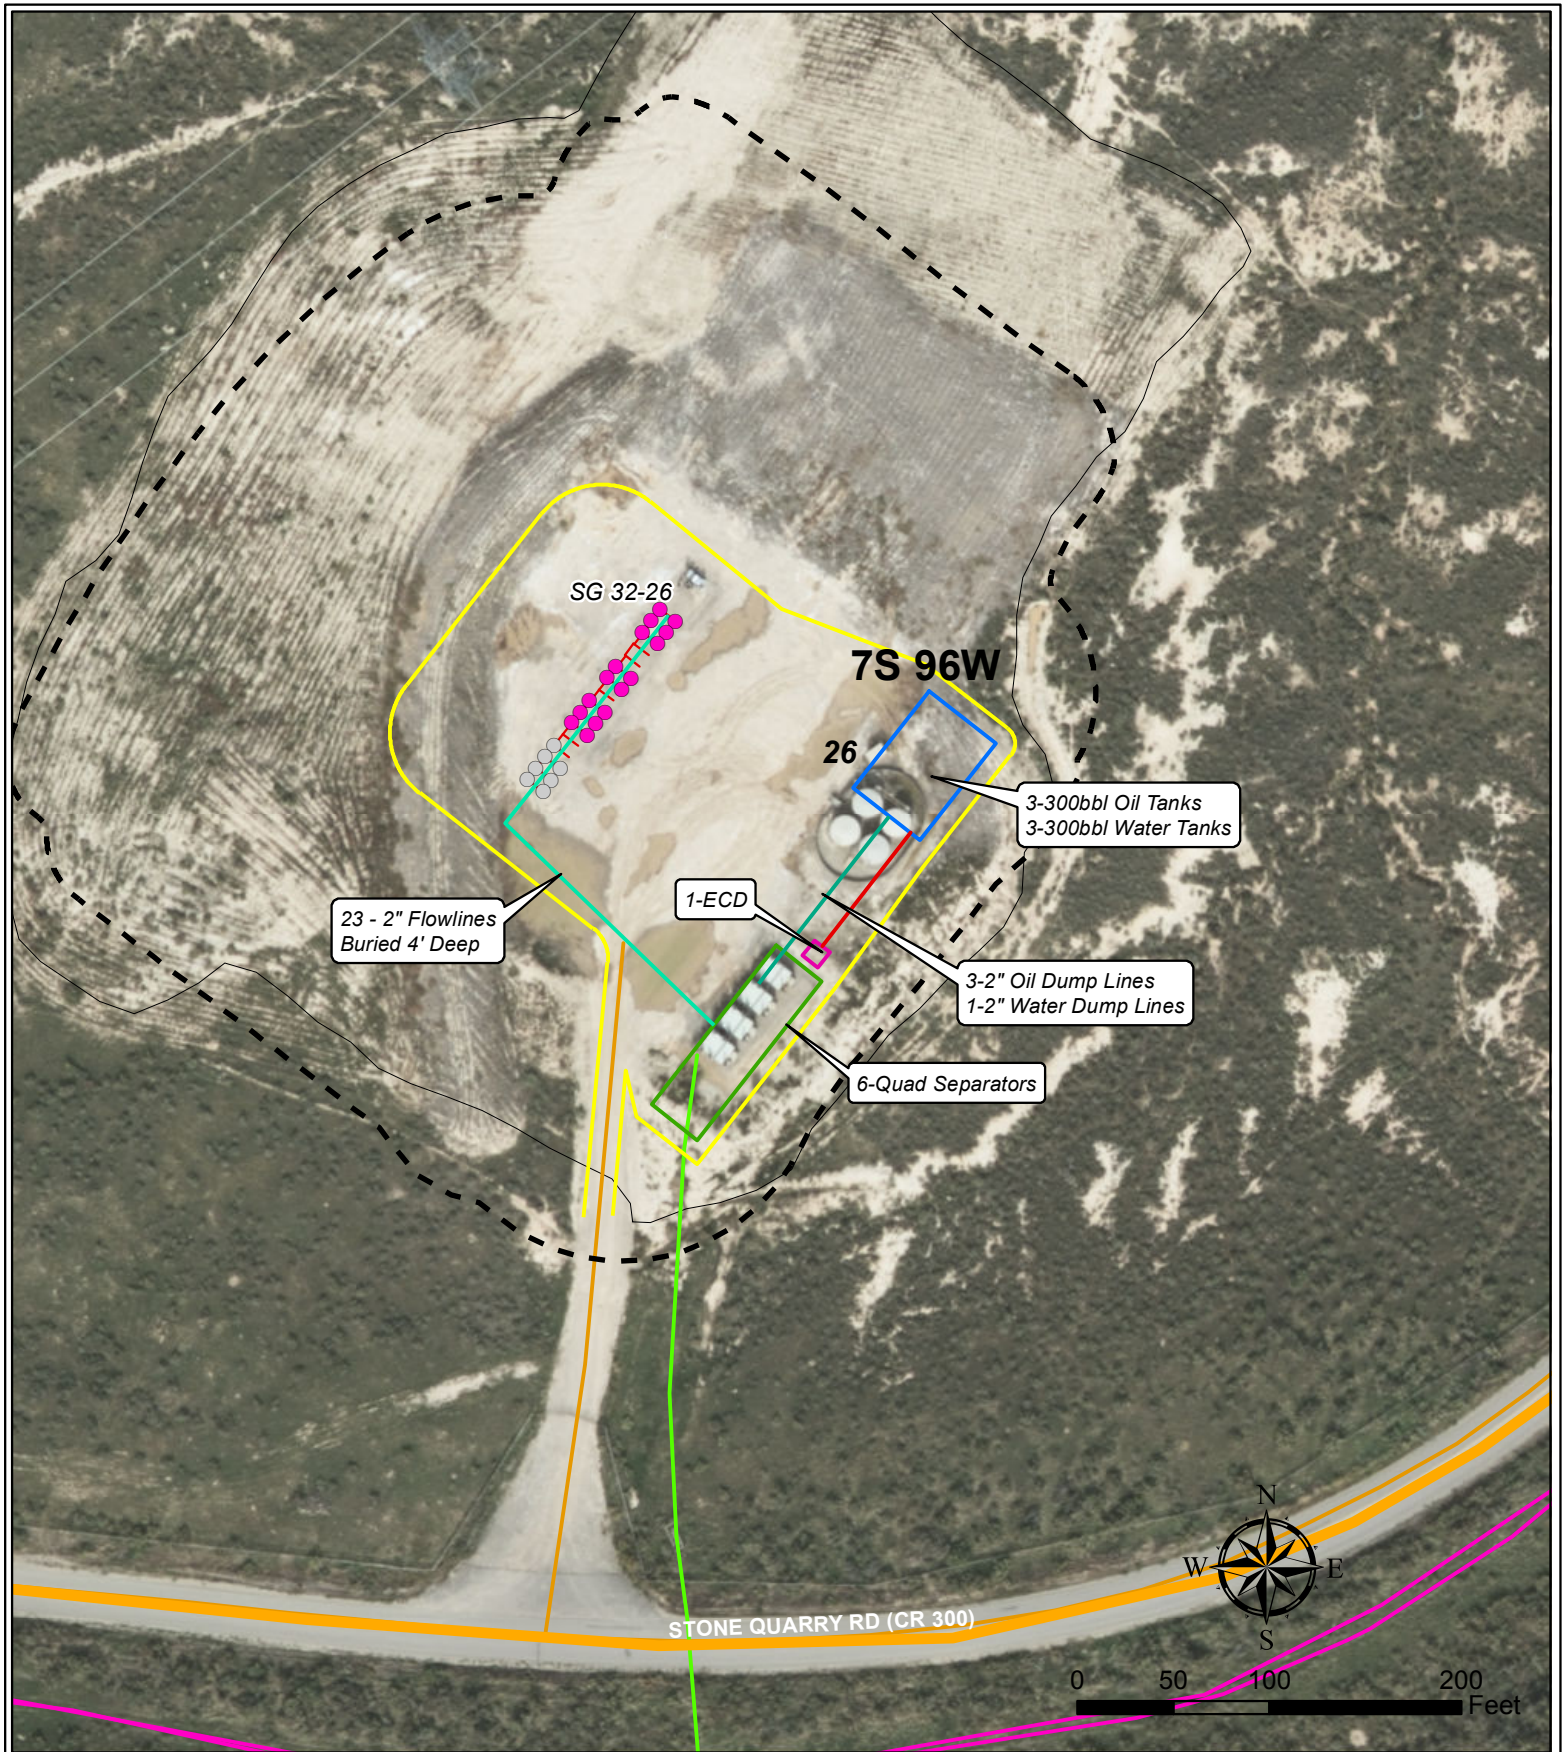

Legend

- | | |
|-------------------------|---------------------------------|
| ● Production Gas Well | — Proposed Cellar |
| ○ Proposed Wells | — Proposed Flowlines |
| — County Road | — Proposed ECD |
| — Existing Gas Pipeline | — Proposed ECD Pipeline |
| — Williams Midstream | — Proposed Dump Lines |
| — Existing Road | — Proposed Separators |
| — Proposed Reclaim Pad | — Proposed Limit of Disturbance |
| — Proposed Tanks | □ Existing Pad |

SG 32-26 Pad

**Facility Layout Drawing & Equipment
Setback Dimensions for Interim Reclaim**

February 28, 2018

