


Site Access

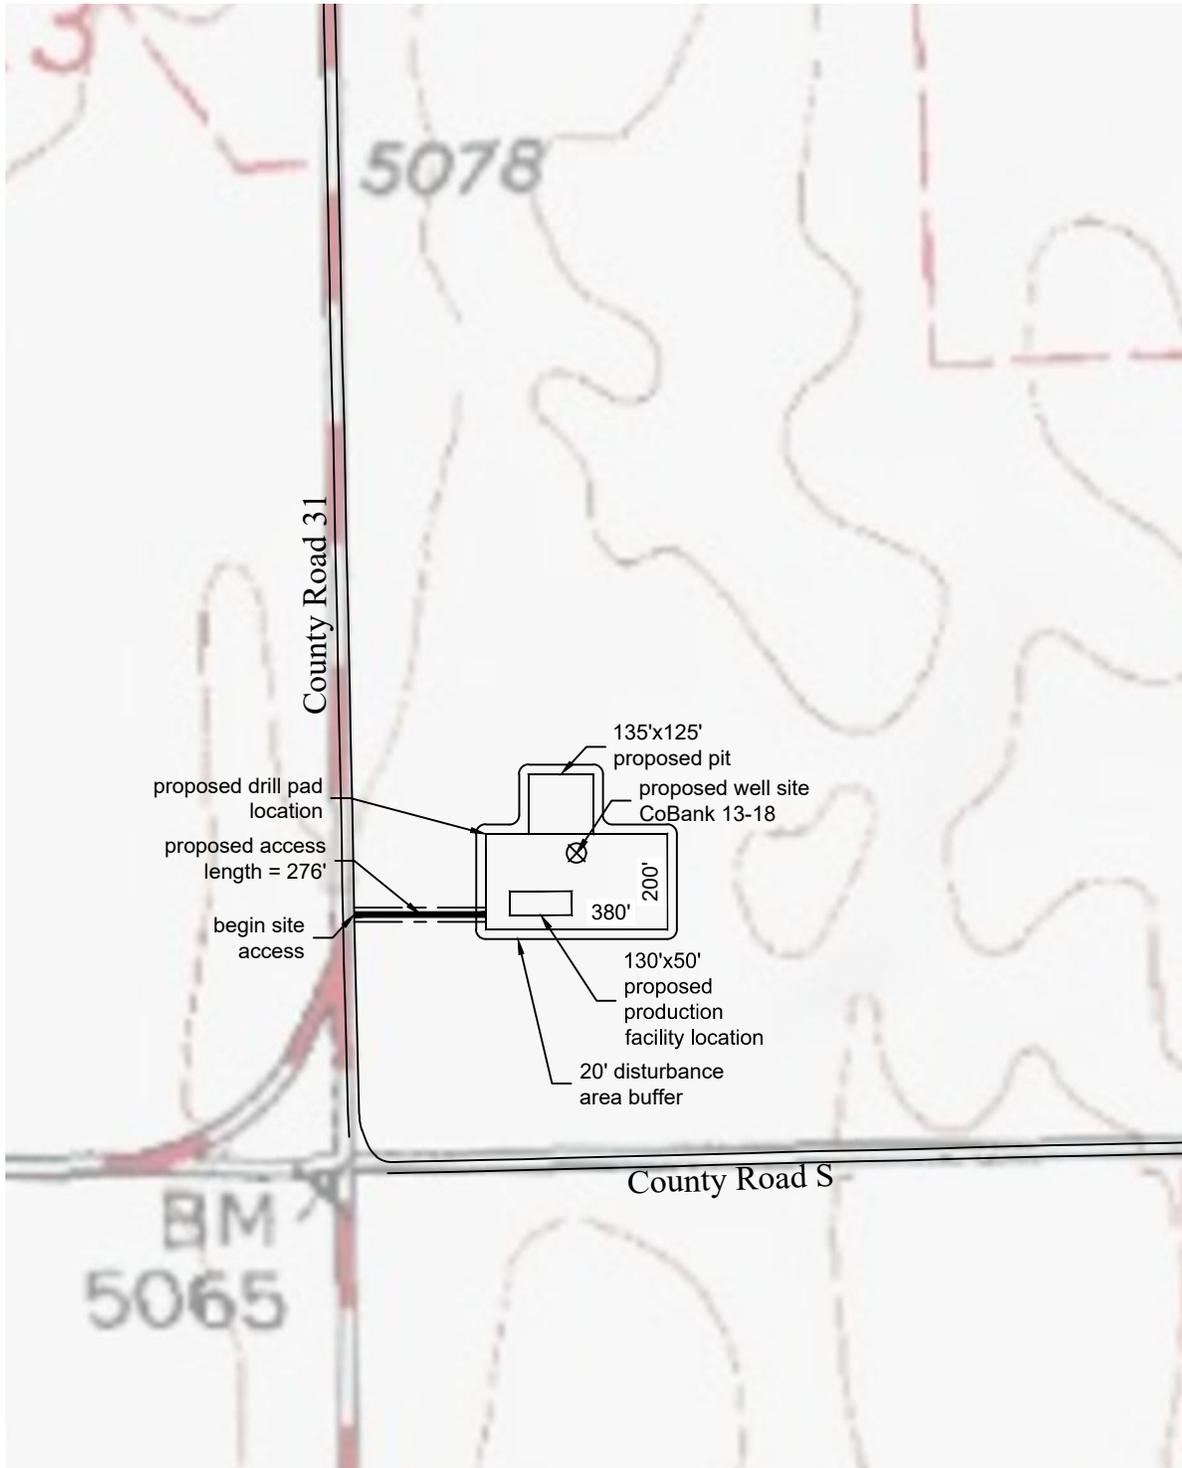

P:\Project\2018\18033\dwg\18033_Acc.dwg March 26, 2018 - 3:37pm

Well Name: CoBank 13-18	Field Date 3.23.2018	Prepared for: Project#: 18033.001 K3 Oil & Gas Operating Company
Section 18-T15S-R54W-6th PM, SW-SW	Party Chief IJU	PLS Group 6843 North Franklin Avenue Loveland, Colorado 80538 970.669.2100 office - 970.669.3652 fax
Lincoln County, Colorado	Proj. Manager ZNB	
	Drawing Date 3.27.2018	