


FRASER 3-64 29-30 3AH - 3DH


NE 1/4 SE 1/4 SECTION 33 T3S R64W, COUNTY OF ADAMS, STATE OF COLORADO.

ACCESS ROAD MAP 1:24,000

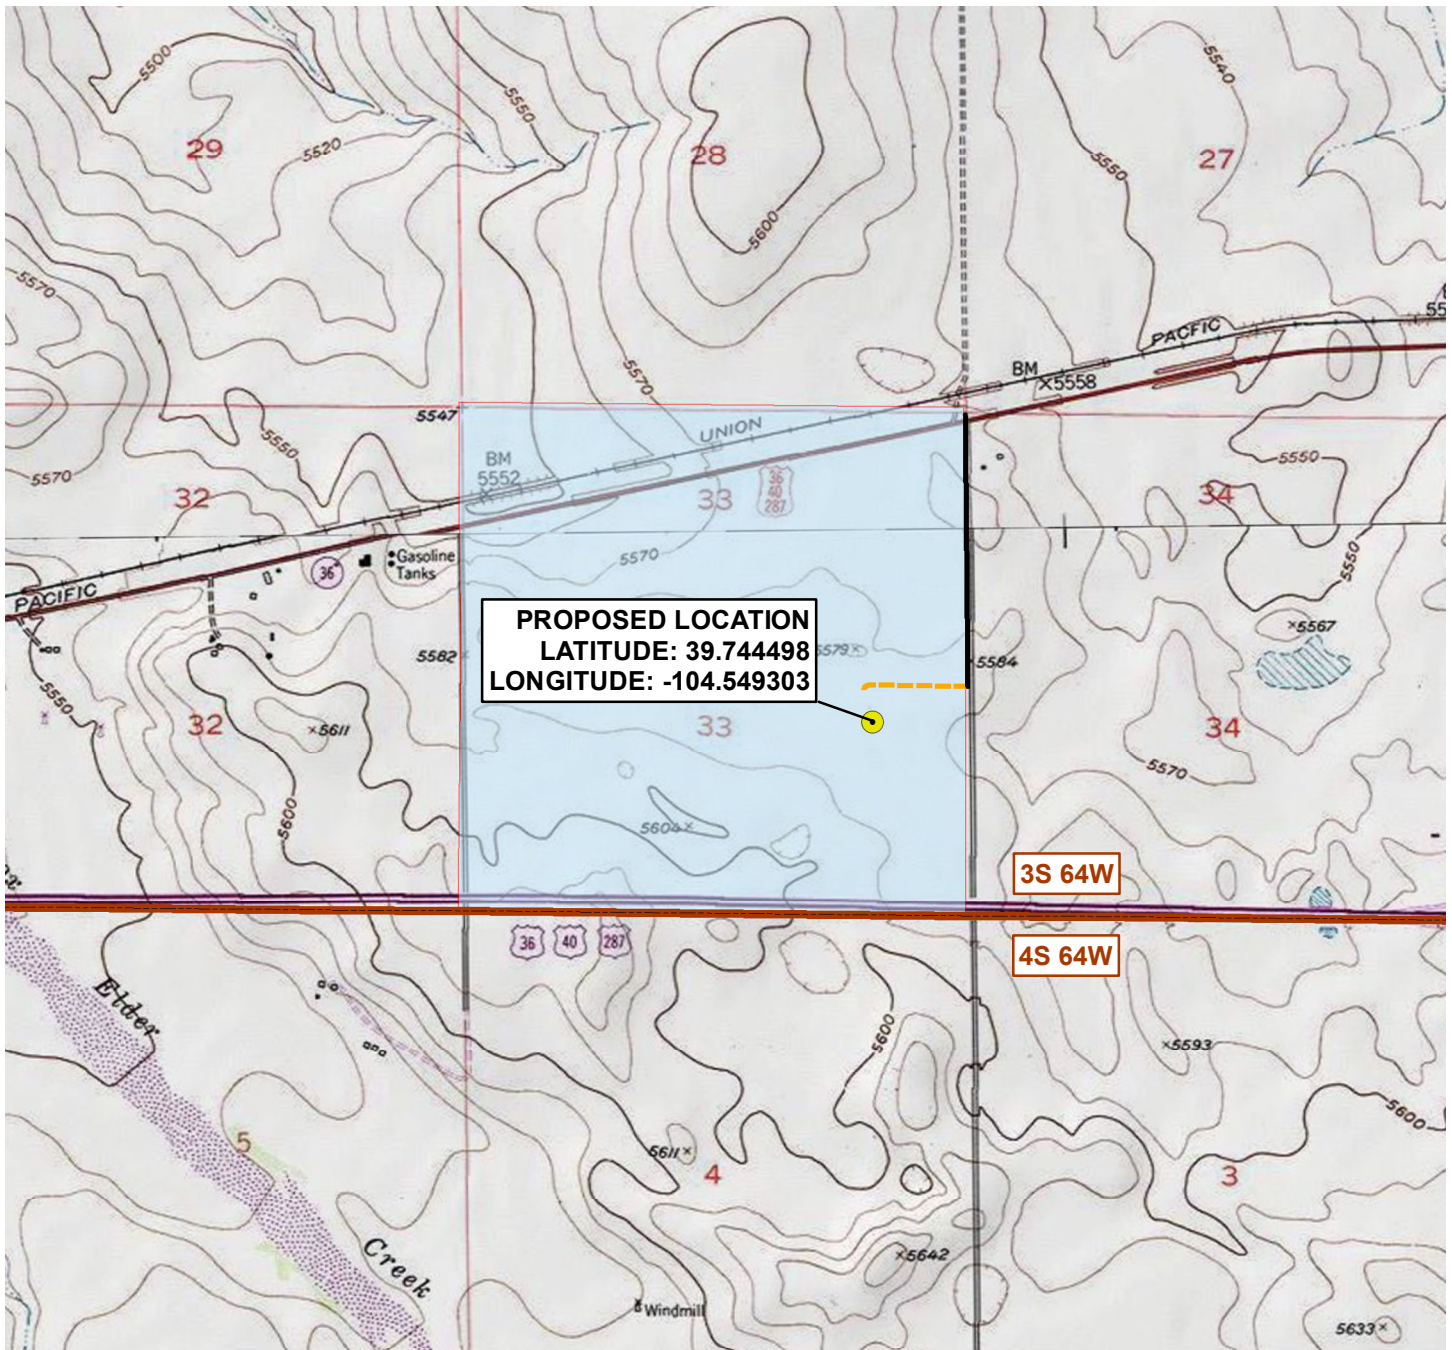

LEGEND

- PROJECT LOCATION
- EXISTING ROAD
- PROPOSED ROAD

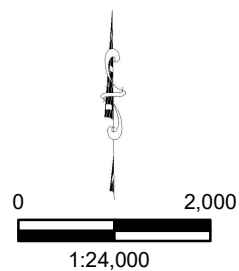

FRASER 3-64 29-30 3AH - 3DH			
NE 1/4 SE 1/4, SEC 33, T3S, R64W			
ADAMS COUNTY, COLORADO			
FIELD DATE	DRAFT DATE	DRN BY	CHK BY
03/14/2018	03/23/2018	DJM	DJM

ConocoPhillips


ATWELL
 866.850.4200 www.atwell-group.com
 143 UNION BOULEVARD, SUITE 700
 LAKEWOOD, CO 80228
 303.462.1100

JOB NUMBER 17003080

FRASER 3-64 29-30 3AH - 3DH


NE 1/4 SE 1/4 SECTION 33 T3S R64W, COUNTY OF ADAMS, STATE OF COLORADO.

ACCESS ROAD MAP 1:100,000

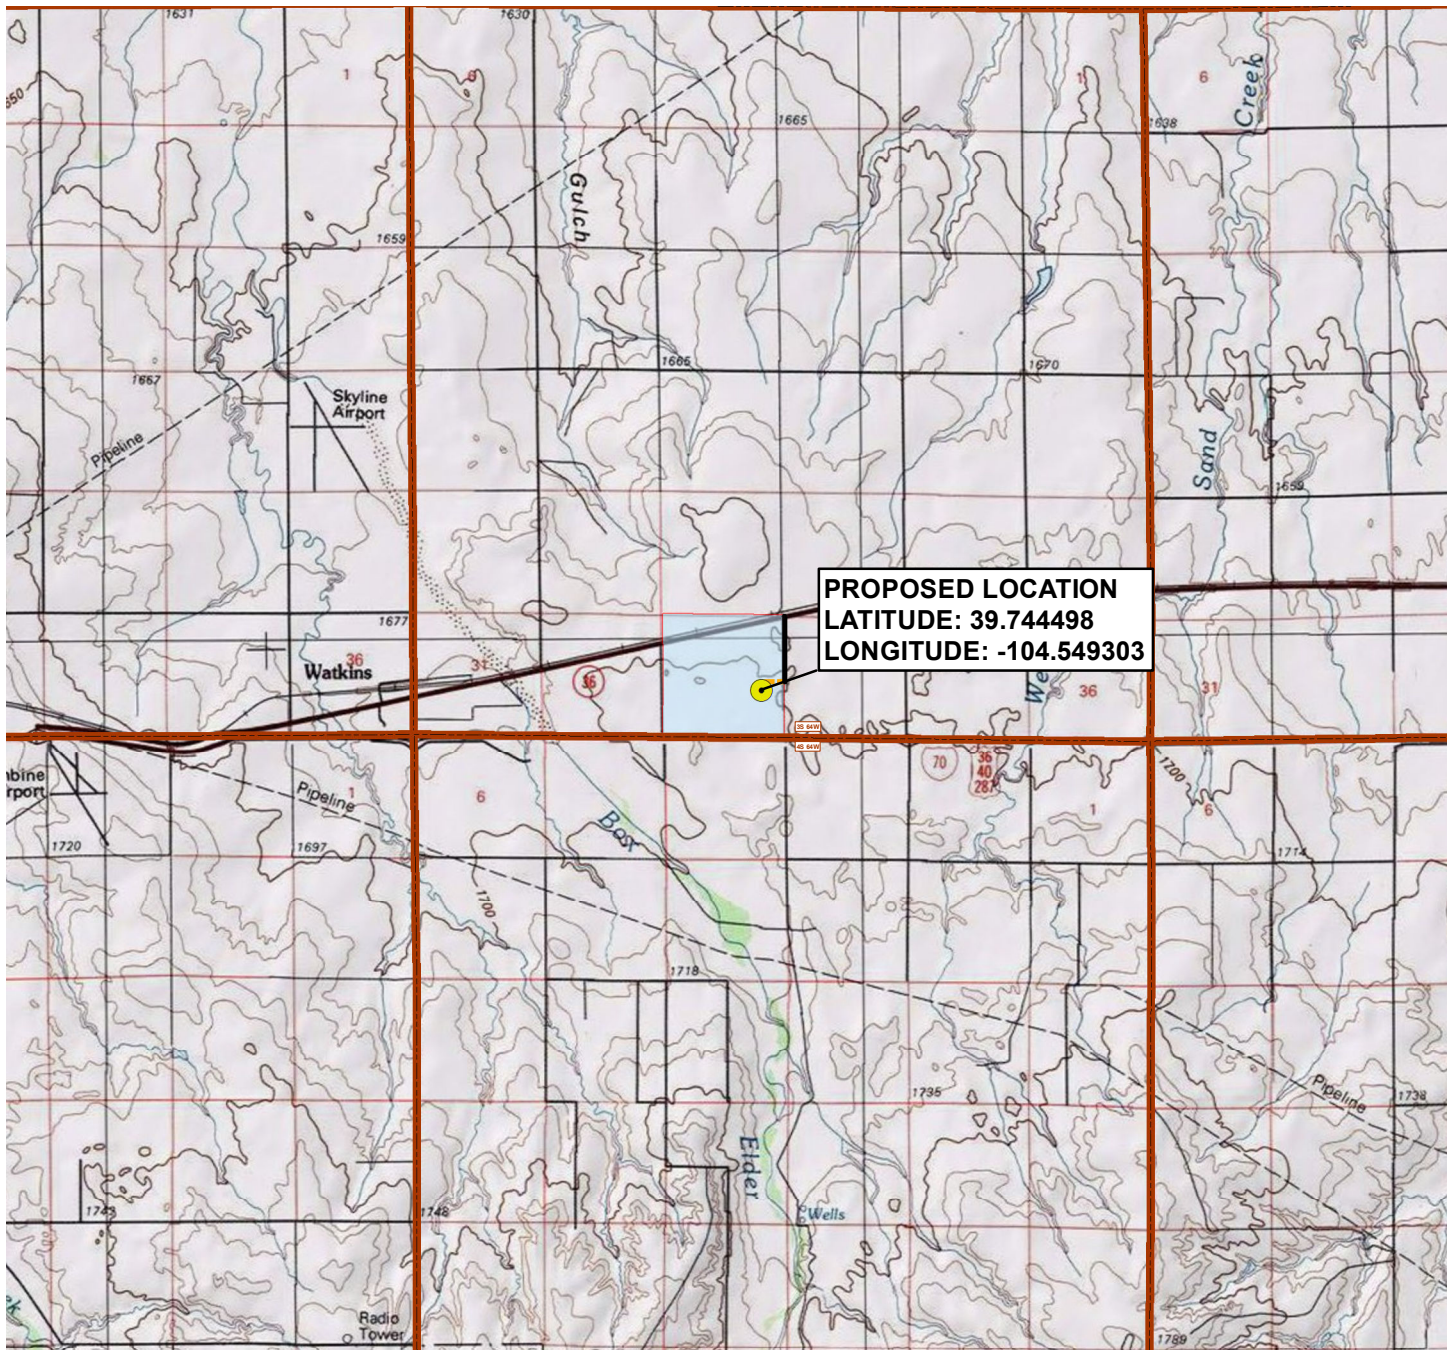

LEGEND

- PROJECT LOCATION
- EXISTING ROAD
- PROPOSED ROAD

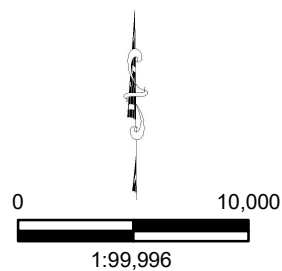

FRASER 3-64 29-30 3AH - 3DH			
NE 1/4 SE 1/4, SEC 33, T3S, R64W			
ADAMS COUNTY, COLORADO			
FIELD DATE	DRAFT DATE	DRN BY	CHK BY
03/14/2018	03/23/2018	DJM	DJM

ConocoPhillips

ATWELL
 866.850.4200 www.atwell-group.com
 143 UNION BOULEVARD, SUITE 700
 LAKEWOOD, CO 80228
 303.462.1100

JOB NUMBER 17003080