

LEGEND:

PROPOSED LOCATION




BISON OIL & GAS II

TIMBRO 9-59 8B PAD
W 1/2 SW 1/4, SECTION 8, T9N, R59W, 6th P.M.
WELD COUNTY, COLORADO



UELS, LLC
Corporate Office * 85 South 200 East
Vernal, UT 84078 * (435) 789-1017

SURVEYED BY	J.B.	01-03-18	SCALE
DRAWN BY	J.L.G.	01-09-18	1 : 100,000
ACCESS ROAD MAP			TOPO A

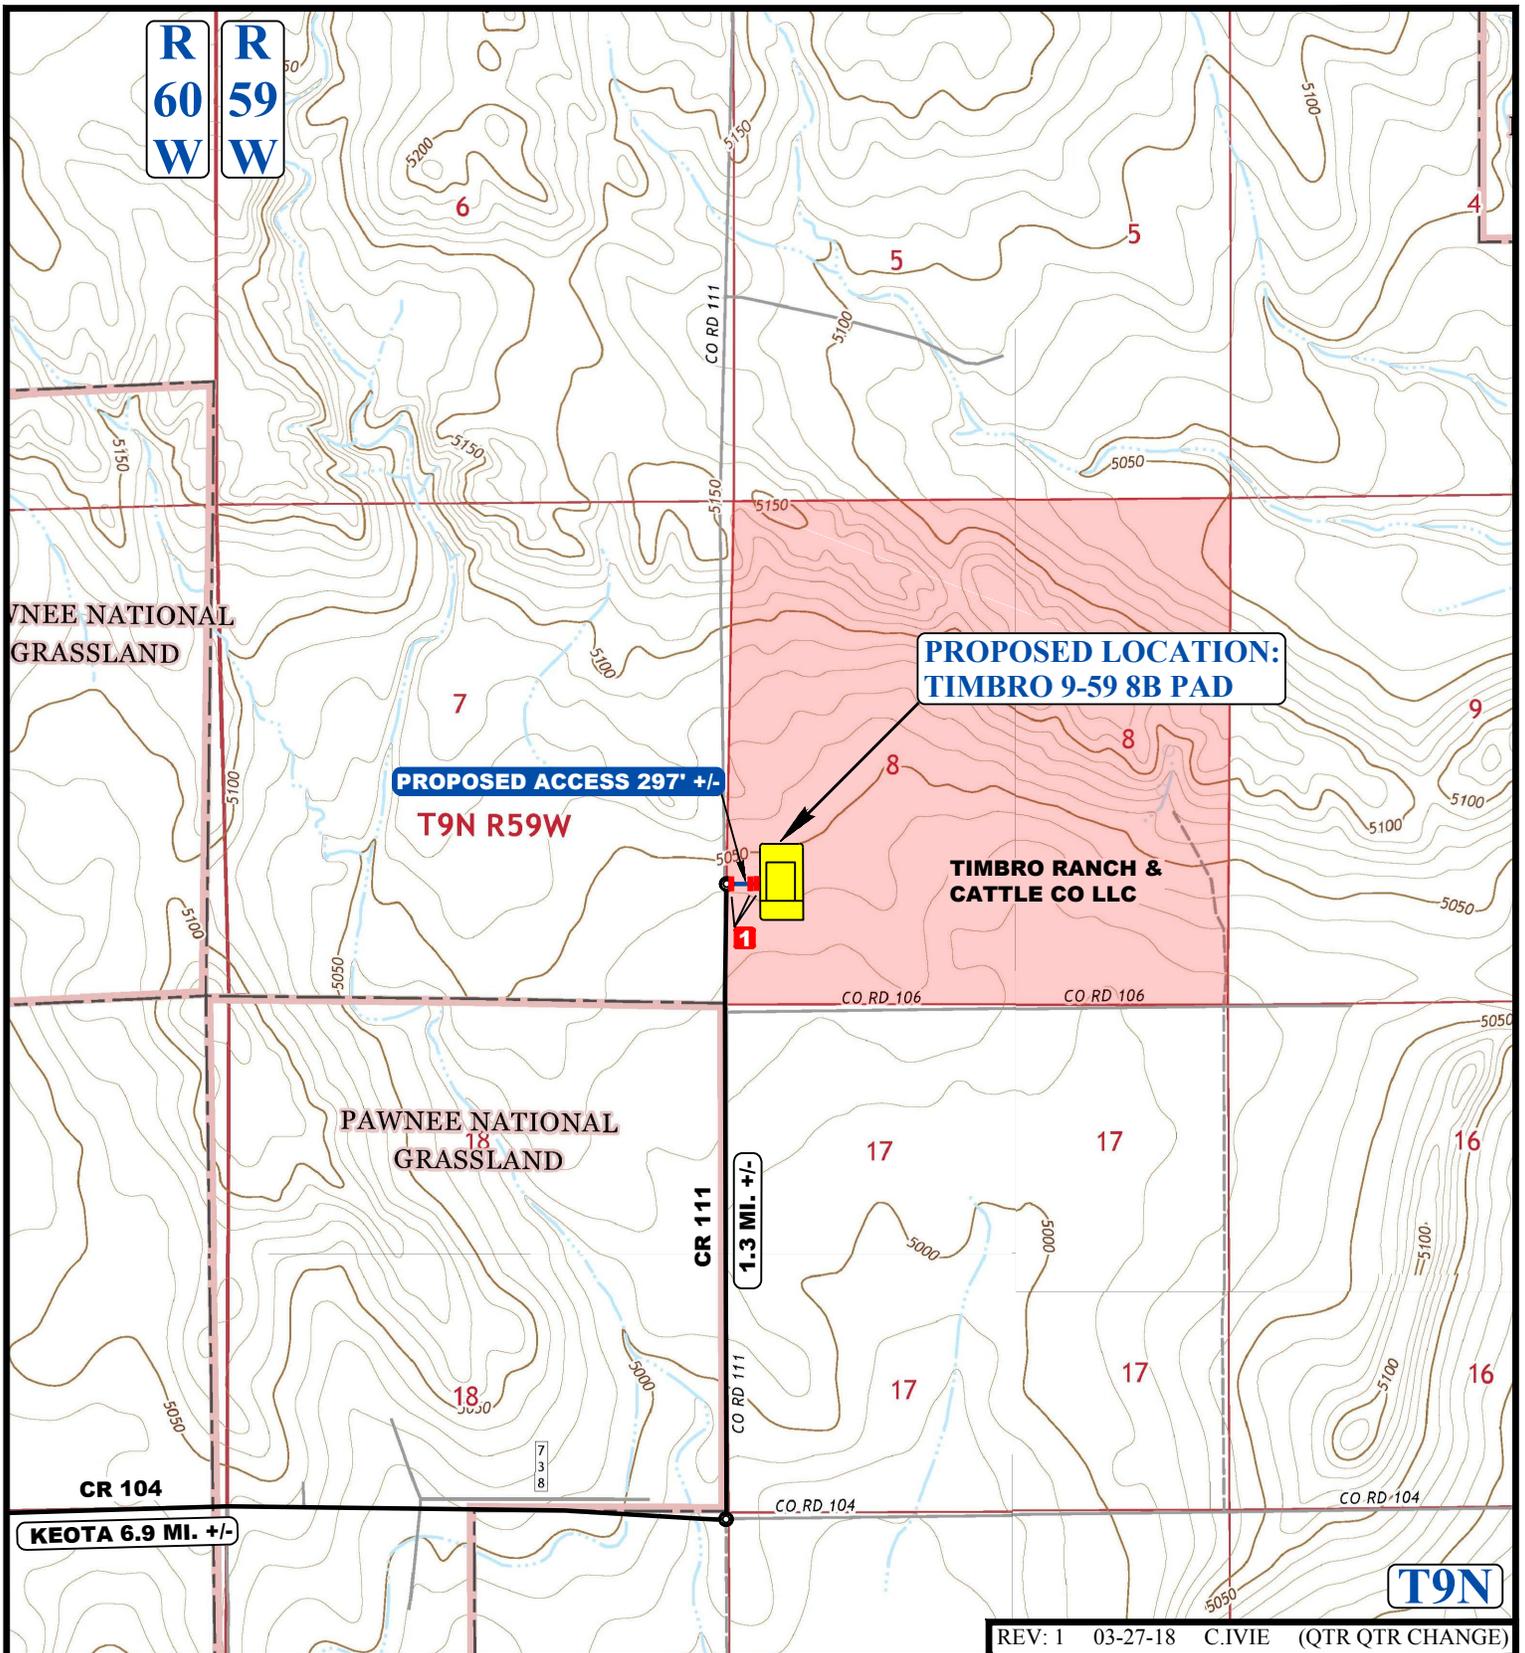

NOTE: PARCEL DATA SHOWN HAS BEEN OBTAINED FROM VARIOUS SOURCES AND SHOULD BE USED FOR MAPPING, GRAPHIC AND PLANNING PURPOSES ONLY. NO WARRANTY IS MADE BY UINTAH ENGINEERING AND LAND SURVEYING (UELS) FOR ACCURACY OF THE PARCEL DATA.

LEGEND:		BISON OIL & GAS II													
	EXISTING ROAD	TIMBRO 9-59 8B PAD W 1/2 SW 1/4, SECTION 8, T9N, R59W, 6th P.M. WELD COUNTY, COLORADO													
	PROPOSED ROAD														
	INSTALL 18" CULVERT														
 UINAH ENGINEERING & LAND SURVEYING		<table border="1"> <tr> <td>SURVEYED BY</td> <td>J.B.</td> <td>01-03-18</td> <td>SCALE</td> </tr> <tr> <td>DRAWN BY</td> <td>J.L.G.</td> <td>01-09-18</td> <td>1 : 24,000</td> </tr> <tr> <td colspan="2" style="text-align: center;">ACCESS ROAD MAP</td> <td colspan="2" style="text-align: center;">TOPO B</td> </tr> </table>		SURVEYED BY	J.B.	01-03-18	SCALE	DRAWN BY	J.L.G.	01-09-18	1 : 24,000	ACCESS ROAD MAP		TOPO B	
SURVEYED BY	J.B.	01-03-18	SCALE												
DRAWN BY	J.L.G.	01-09-18	1 : 24,000												
ACCESS ROAD MAP		TOPO B													