


CATAMOUNT ENERGY PARTNERS: BULL CREEK UNIT 28-2  
1323' FSL, 1325' FEL, SECTION 28, T-34-N, R-5-W, N.M.P.M.,  
ARCHULETA COUNTY, CO. GROUND LEVEL ELEVATION: 6734'  
LAT: 37.159047, LONG: 107.393403 NAD 83 DATUM

FACILITY LAYOUT & RECLAMATION

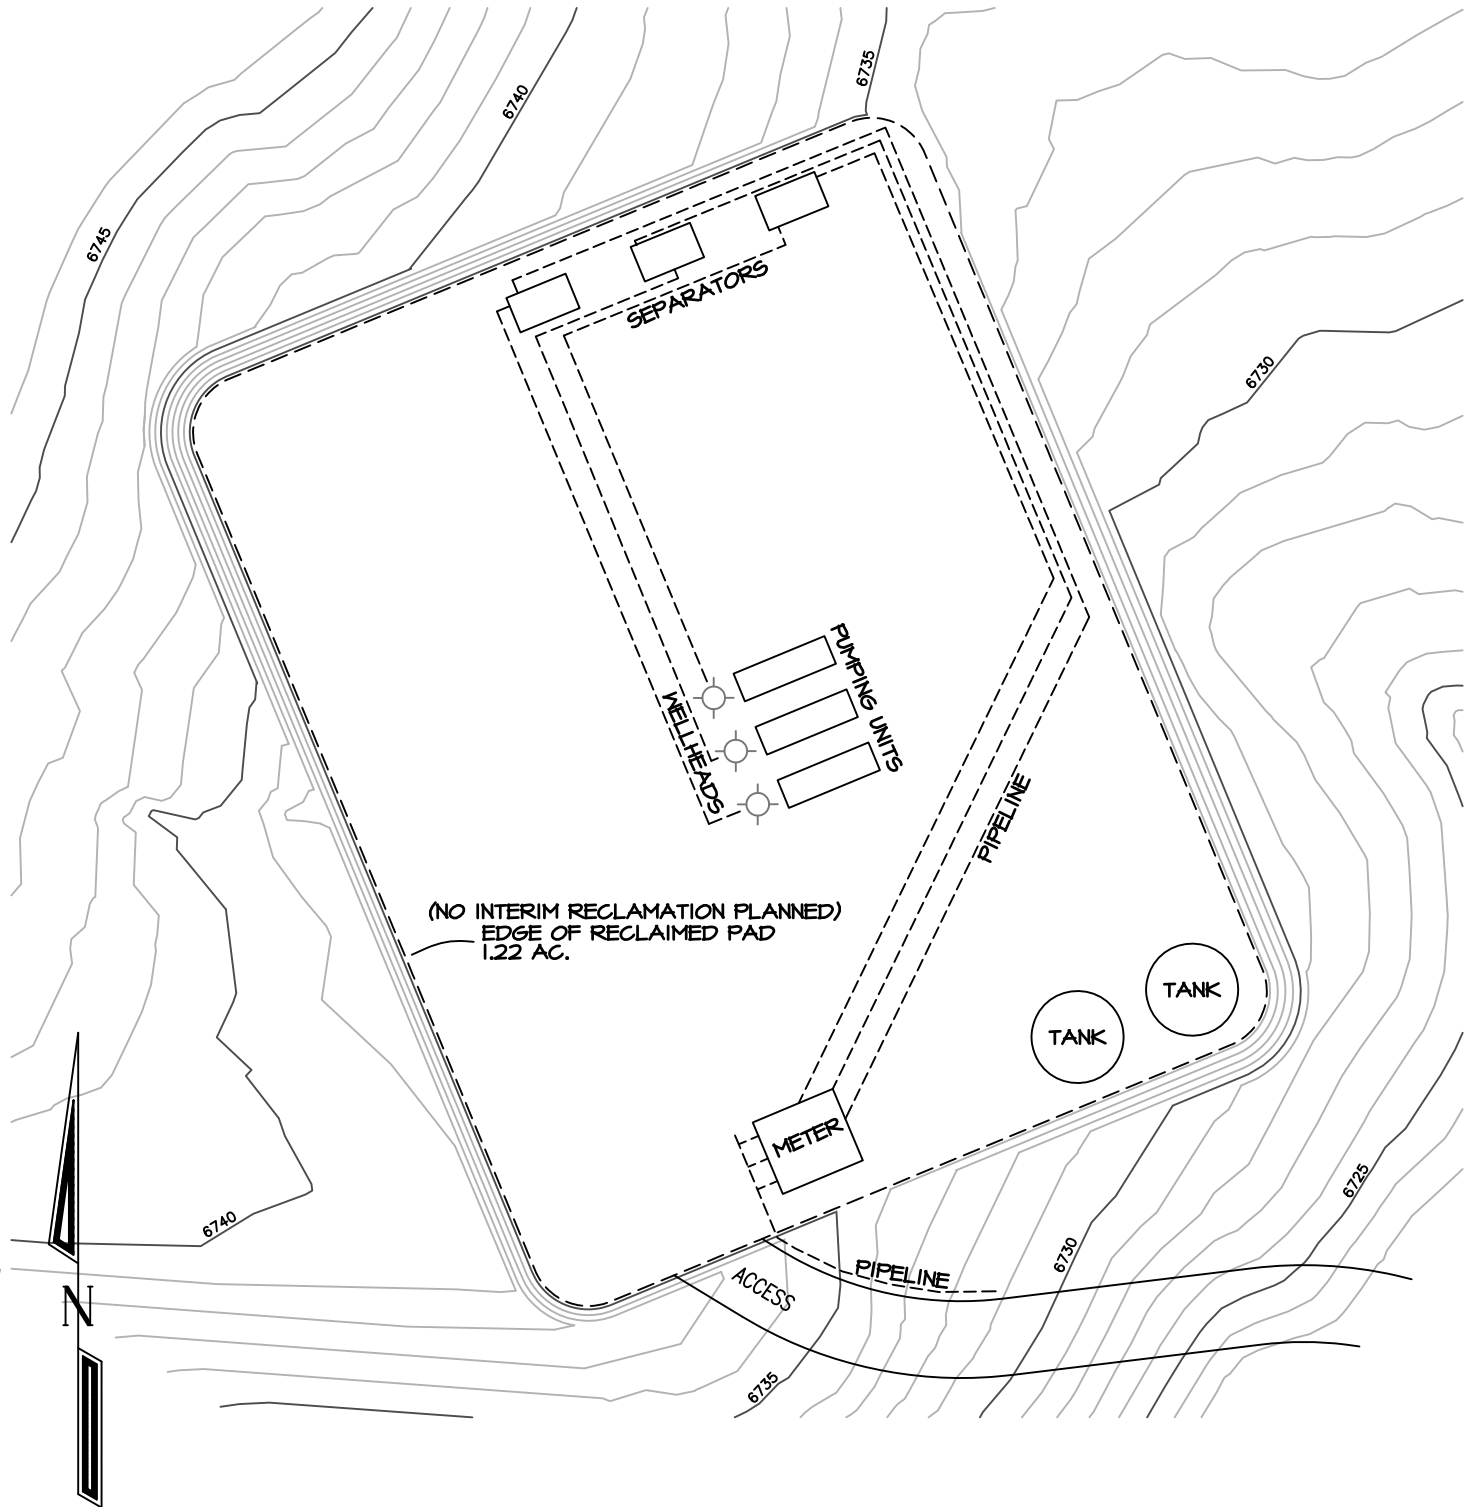

(NO INTERIM RECLAMATION PLANNED)  
EDGE OF RECLAIMED PAD  
1.22 AC.

GRAPHIC SCALE 1"=50'



FIGURE 3