



APPROXIMATE DISTURBANCE AREA 7.0± ACRES
 PROPOSED RECLAMATION AREA: 5.0± ACRES
 INTERIM RECLAMATION DISTURBANCE: 2.0± ACRES

PROPOSED RECLAMATION

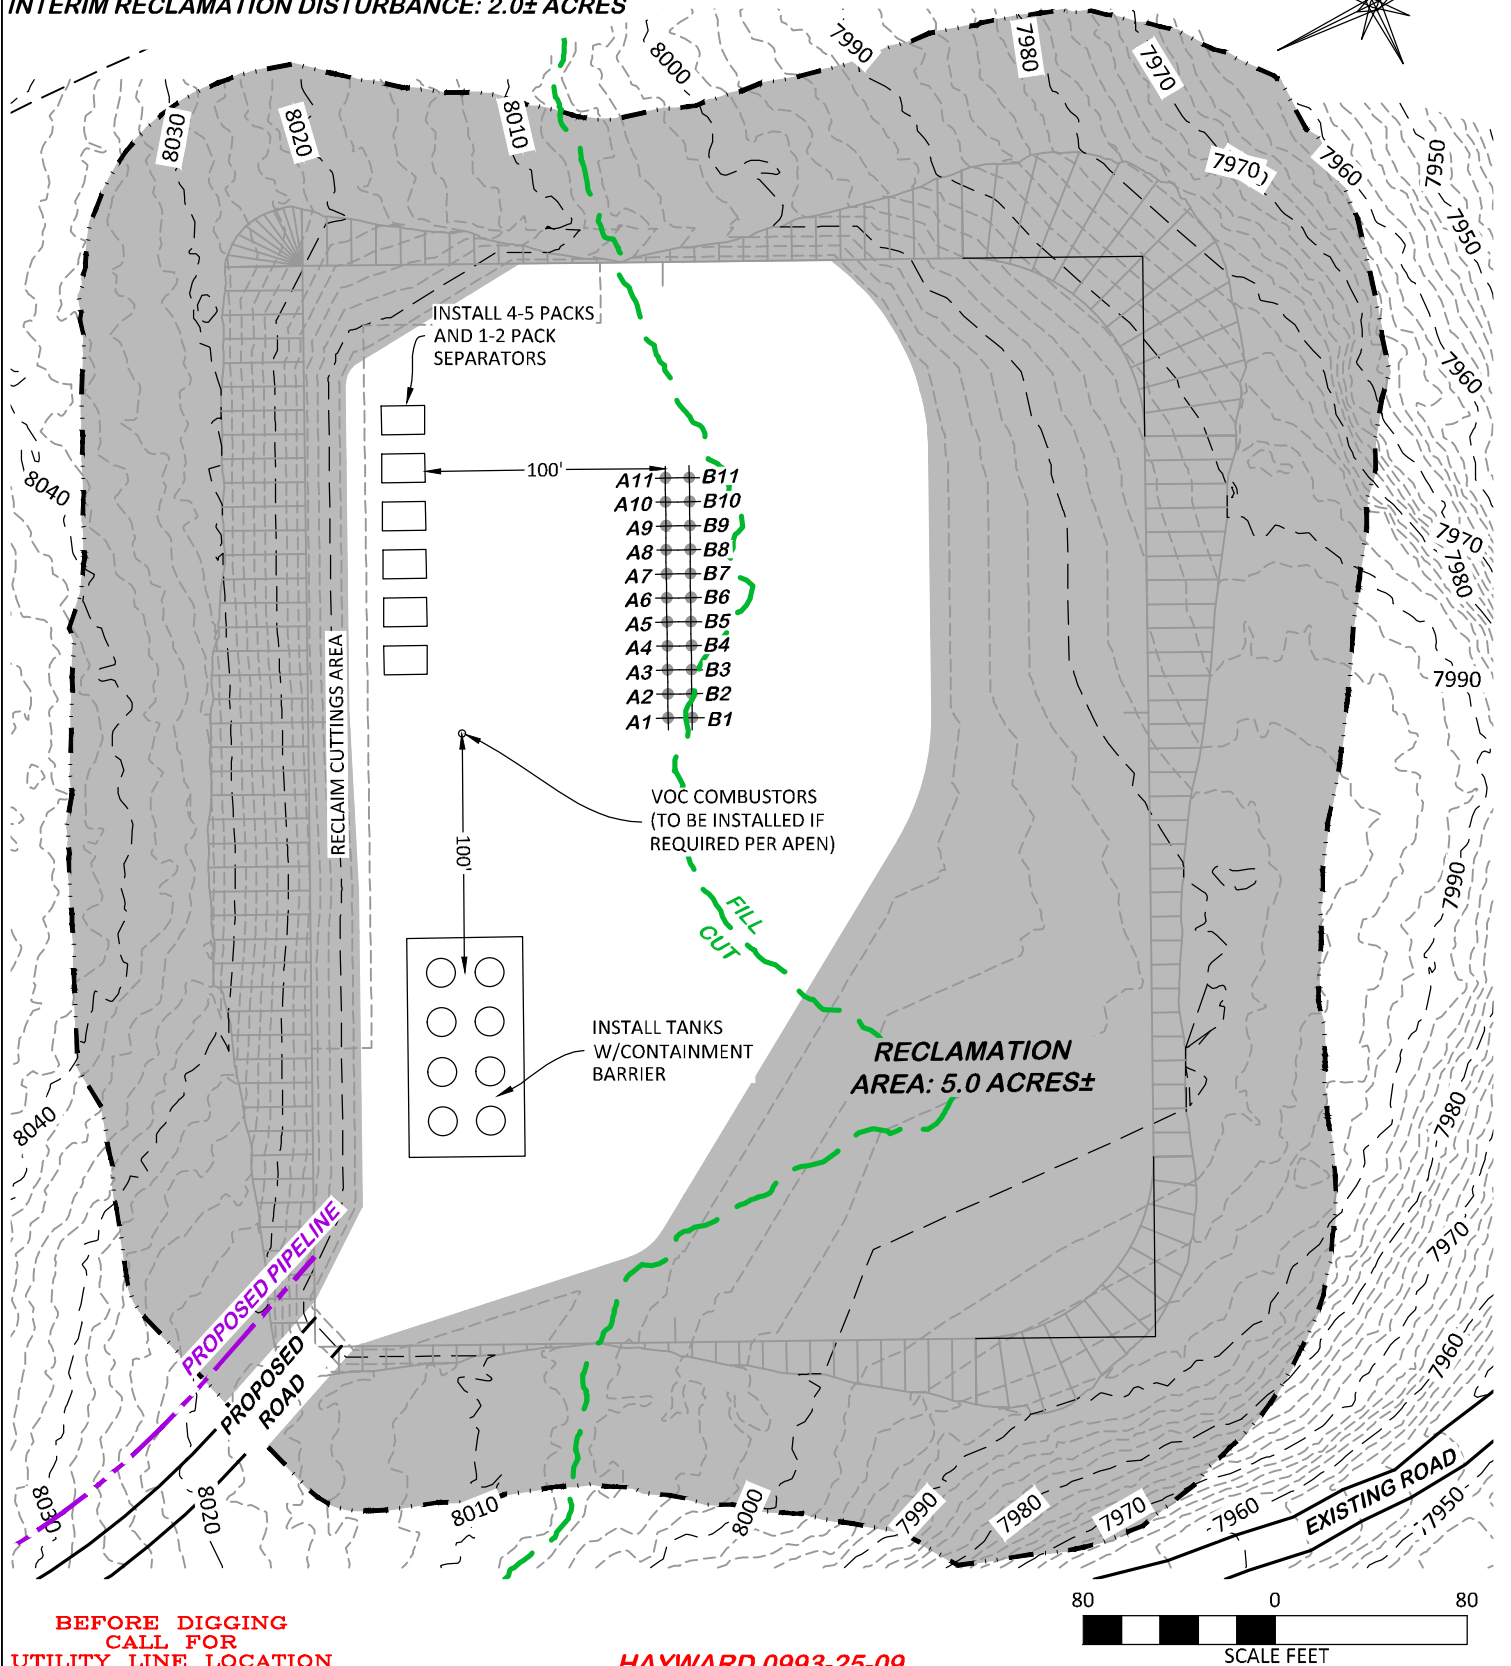

**BEFORE DIGGING
 CALL FOR
 UTILITY LINE LOCATION**

HAYWARD 0993-25-09

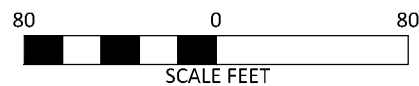

RIFFIN & ASSOCIATES, INC.
 1414 ELK ST., ROCK SPRINGS, WY 82901

(307) 362-5028

DRAWN: 3/8/2018 - TCM

SCALE: 1" = 80'

REVISED: 3/19/2018 - TCM

DRG JOB No. 21279

REVISED RECLAMATION

4 REC

CONSTRUCTION LAYOUT DRAWING 5 OF 6

**PROPOSED RECLAMATION
 LARAMIE ENERGY, LLC
 HAYWARD 0993-25-09
 SENE, SECTION 25, T. 9 S., R. 93 W., 6th P.M.,
 MESA COUNTY, COLORADO**