

CATAMOUNT ENERGY PARTNERS: EBC #3
 945' FNL, 1549' FWL, SECTION 28, T-34-N, R-5-W, S.U.L., N.M.P.M.,
 ARCHULETA COUNTY, CO. GROUND LEVEL ELEVATION: 6930'
 LAT: 37.167292, LONG: 107.401678 NAD 83 DATUM

FACILITY LAYOUT & RECLAMATION

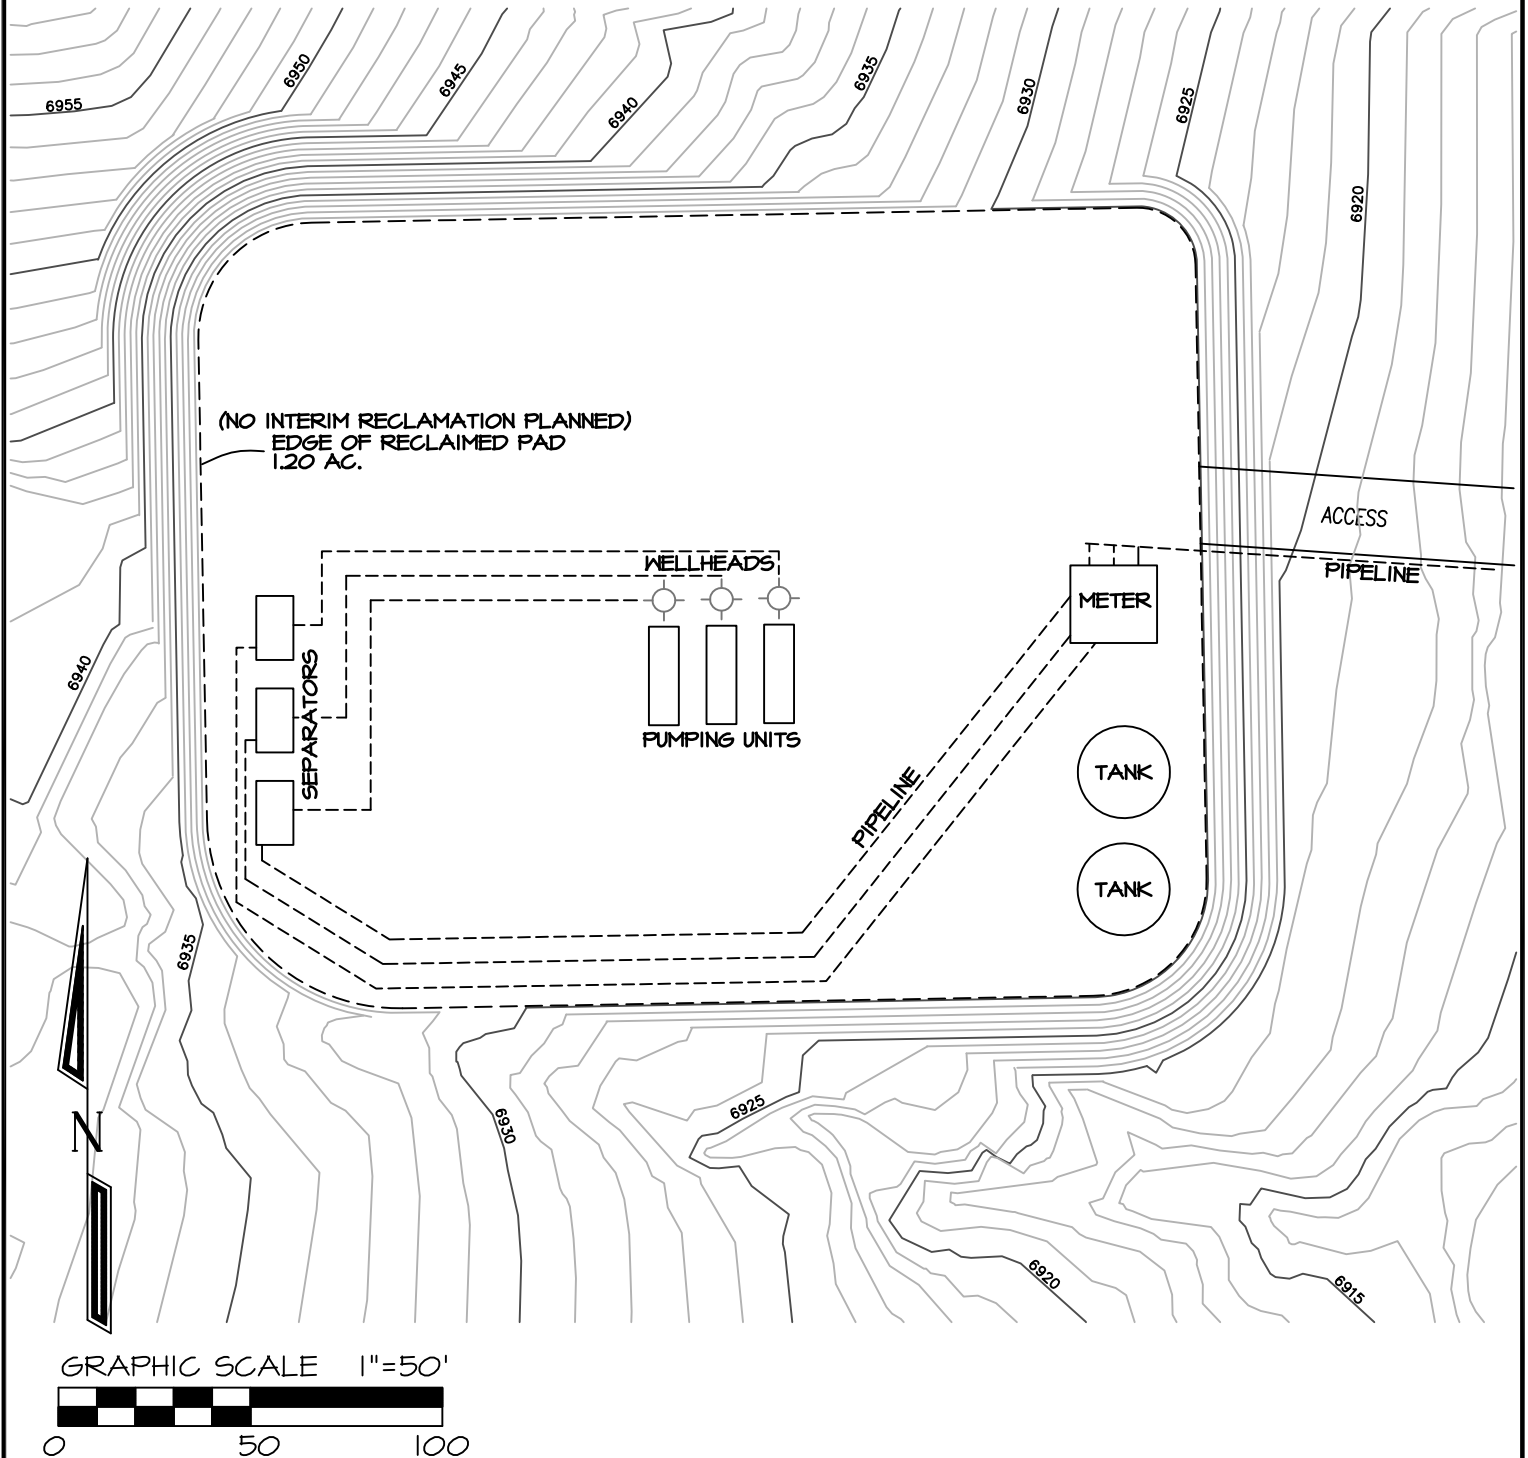


FIGURE 3