

CATAMOUNT ENERGY PARTNERS: EBC #9
 2220' FSL, 1862' FWL, SECTION 34, T-34-N, R-5-W, S.U.L., N.M.P.M.,
 ARCHULETA COUNTY, CO. GROUND LEVEL ELEVATION: 6514'
 LAT: 37.147151, LONG: 107.382428 NAD 83 DATUM

FACILITY LAYOUT & RECLAMATION

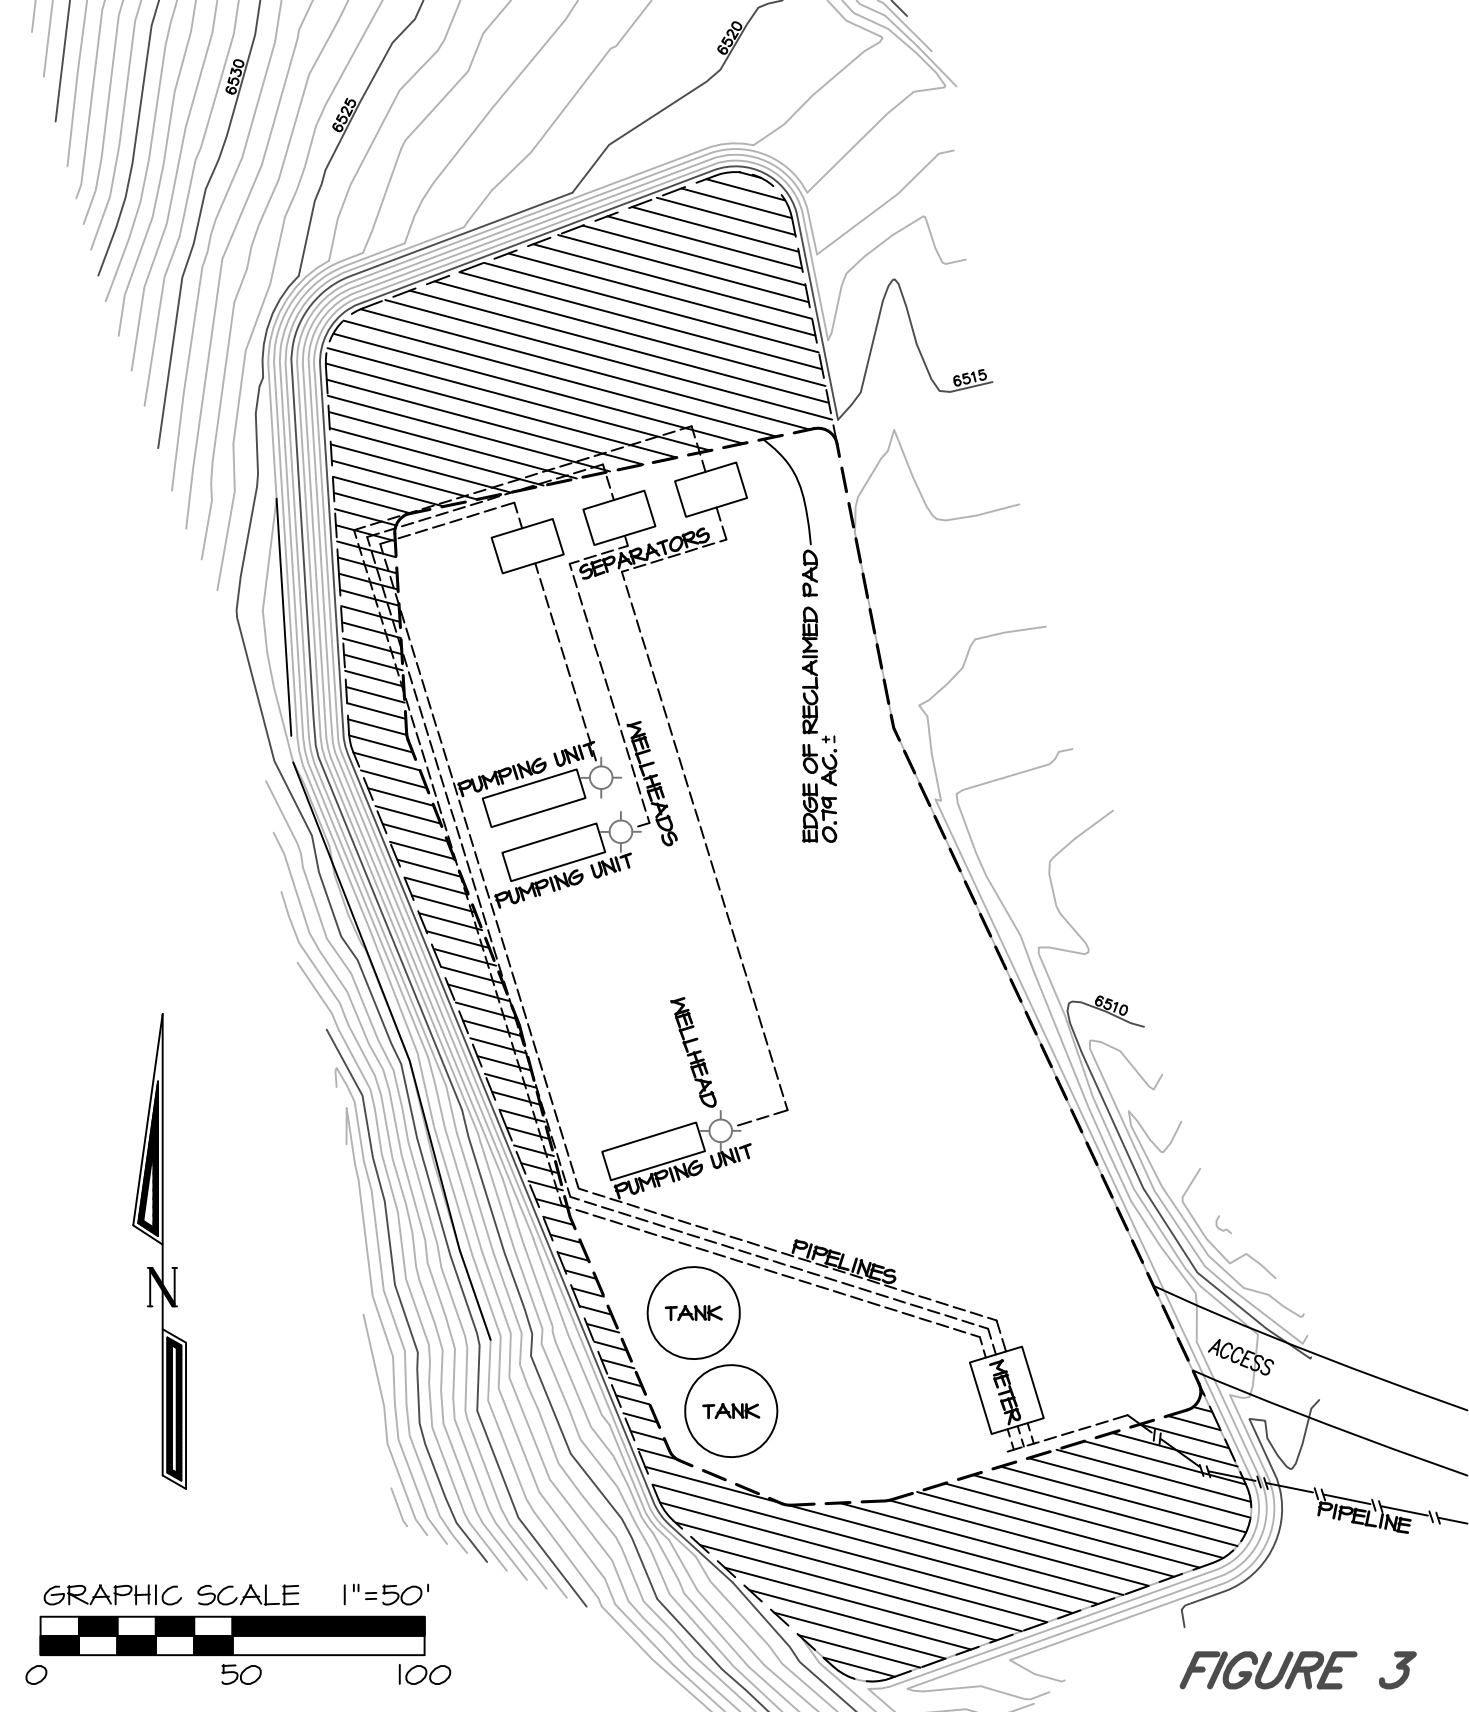


FIGURE 3