



SCALED FACILITY SUNLIGHT 5N64W8 1-11 PAD

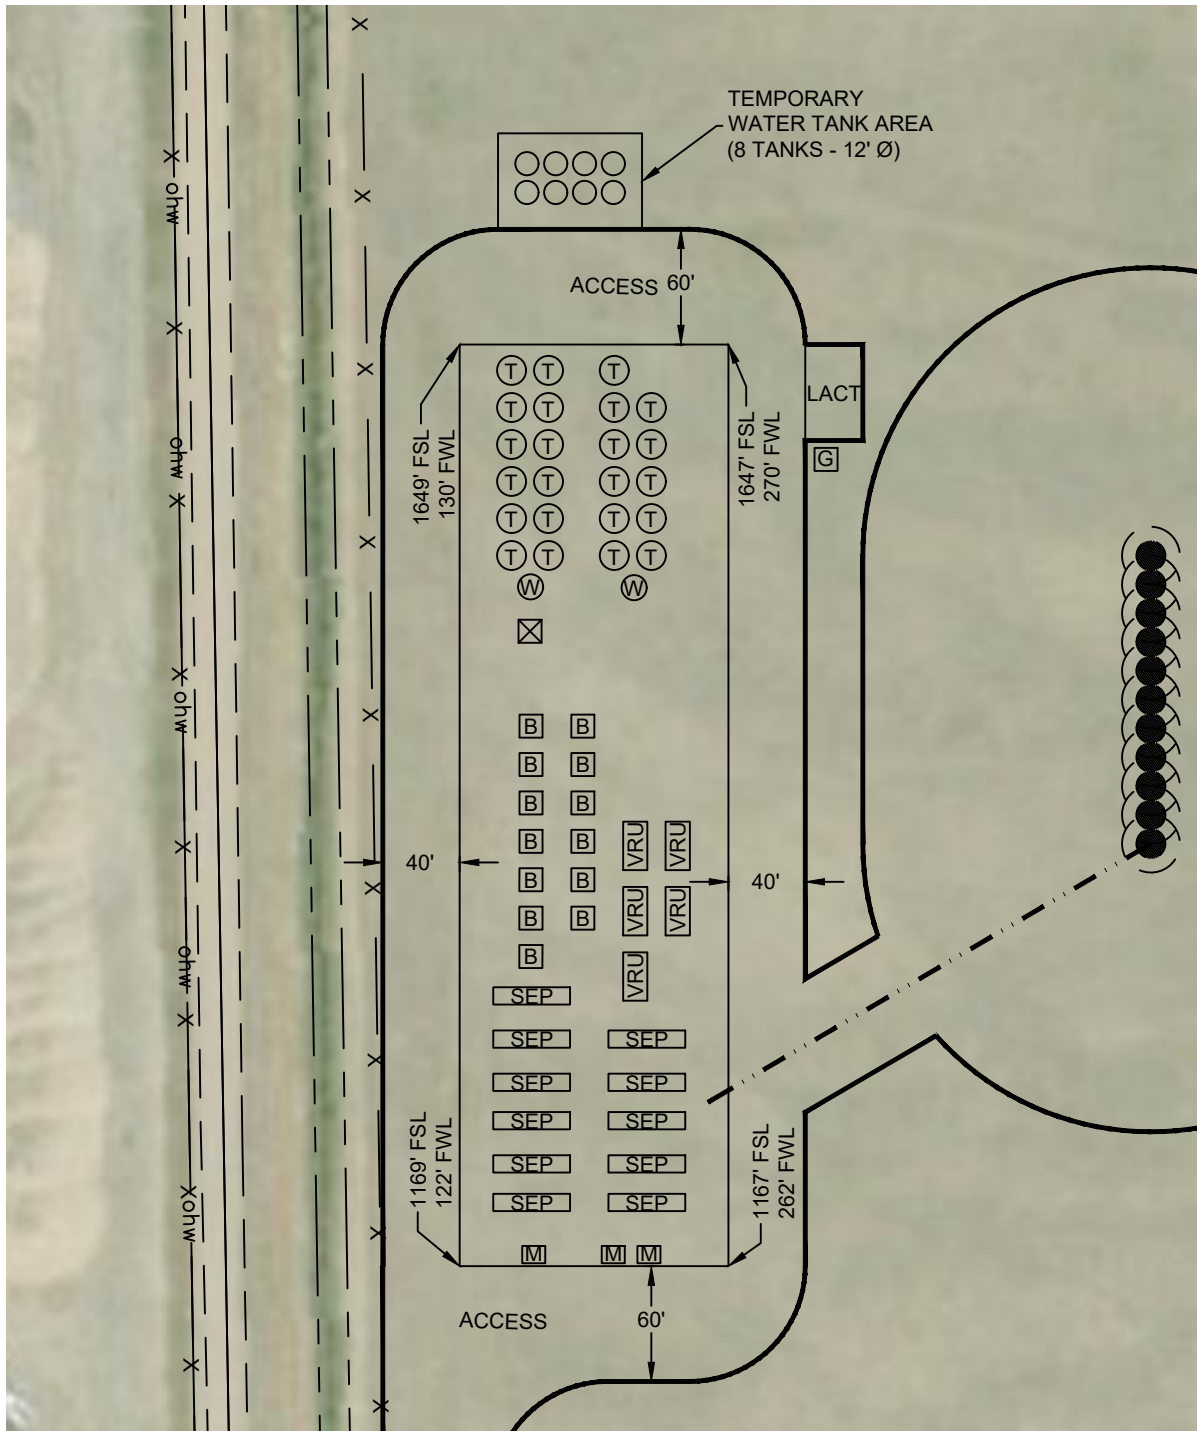


LEGEND:

- ⊙ TANK BATTERY
- ⊙ WATER VAULT
- ⊞ METER
- ⊞ BURNER/ECD
- ⊞ VAPOR RECOVERY UNIT
- ⊞ SEPARATOR
- ⊞ BLOW CASE
- ⊞ ELECTRIC GENERATOR

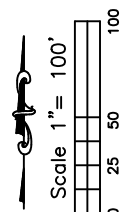

SCALED FACILITY
SUNLIGHT 5N64W8 1-11 PAD

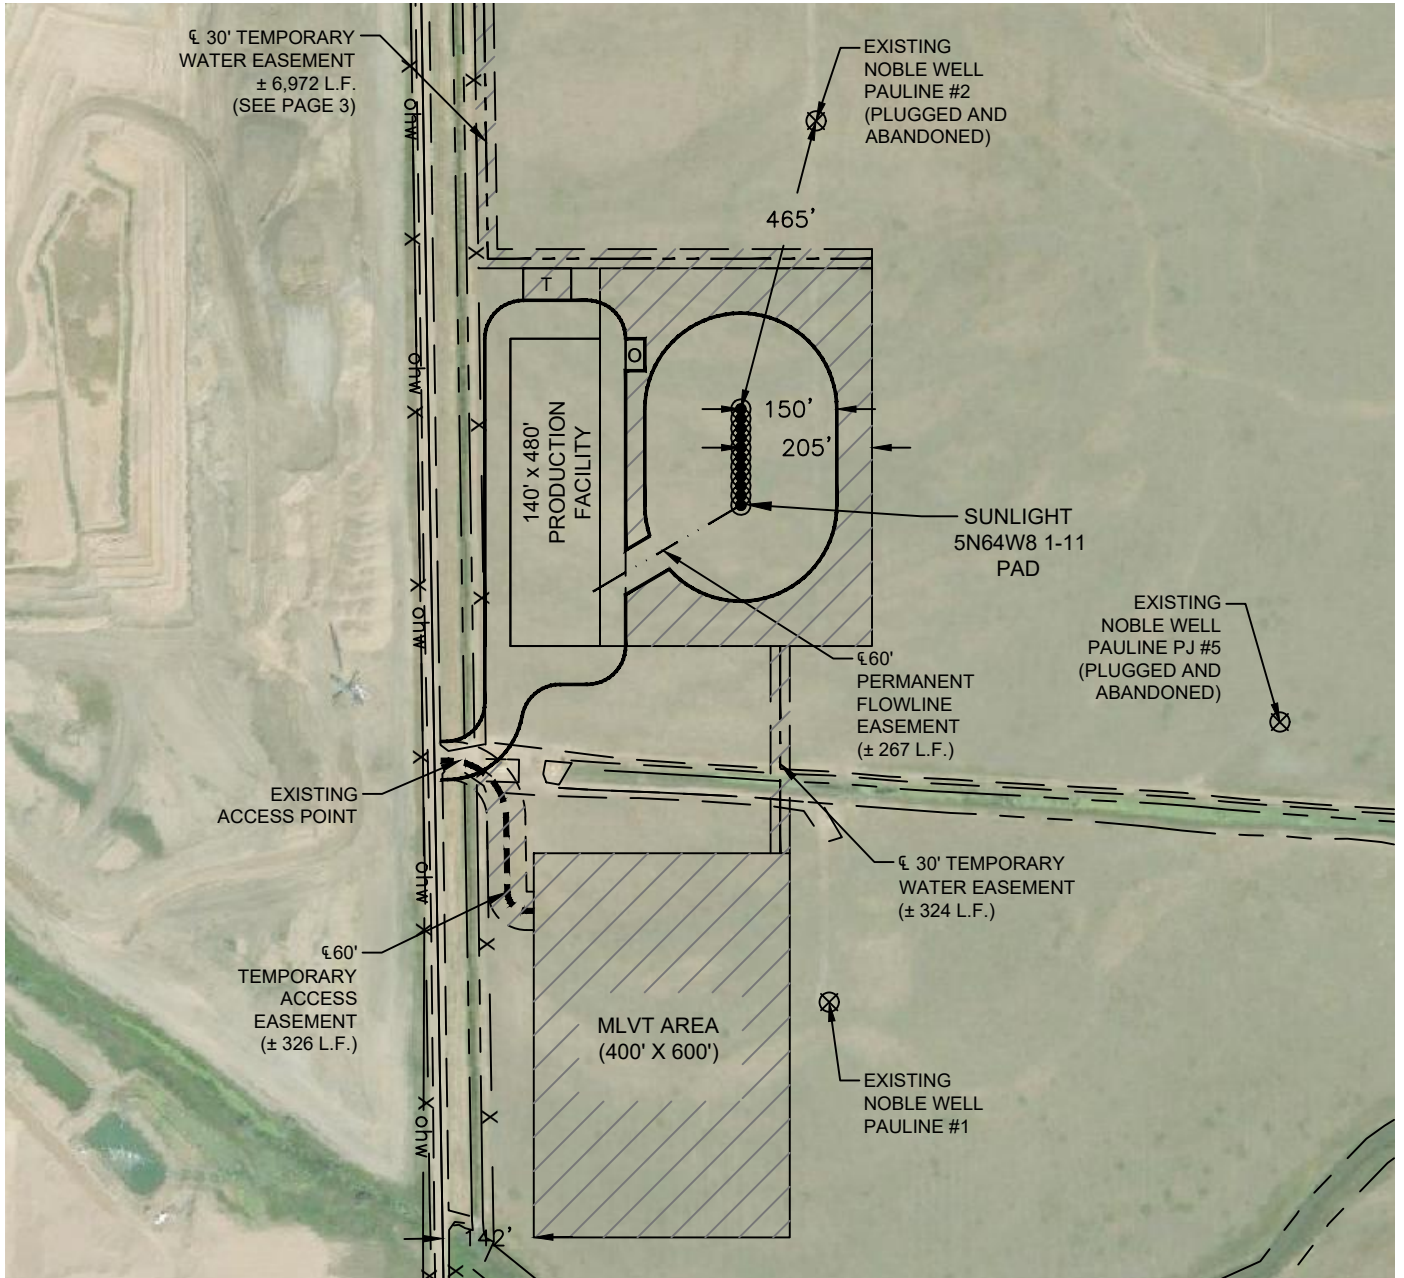

- //// - RECLAIMED AREA(S)
- - 50' X 30' OIL METERING AREA (LACT UNIT)
- - 50' X 75' TEMPORARY WATER TANK AREA

TOTAL DISTURBED AREA OF LOCATION: ± 14.7 ACRES
TOTAL SIZE OF LOCATION AFTER RECLAMATION: ± 6.0 ACRES

