



CROW 3-64 29-30 3AH - 3DH

NE 1/4 SE 1/4 SECTION 29 T3S R64W, COUNTY OF ADAMS, STATE OF COLORADO.
PHASE 1 FACILITIES MAP

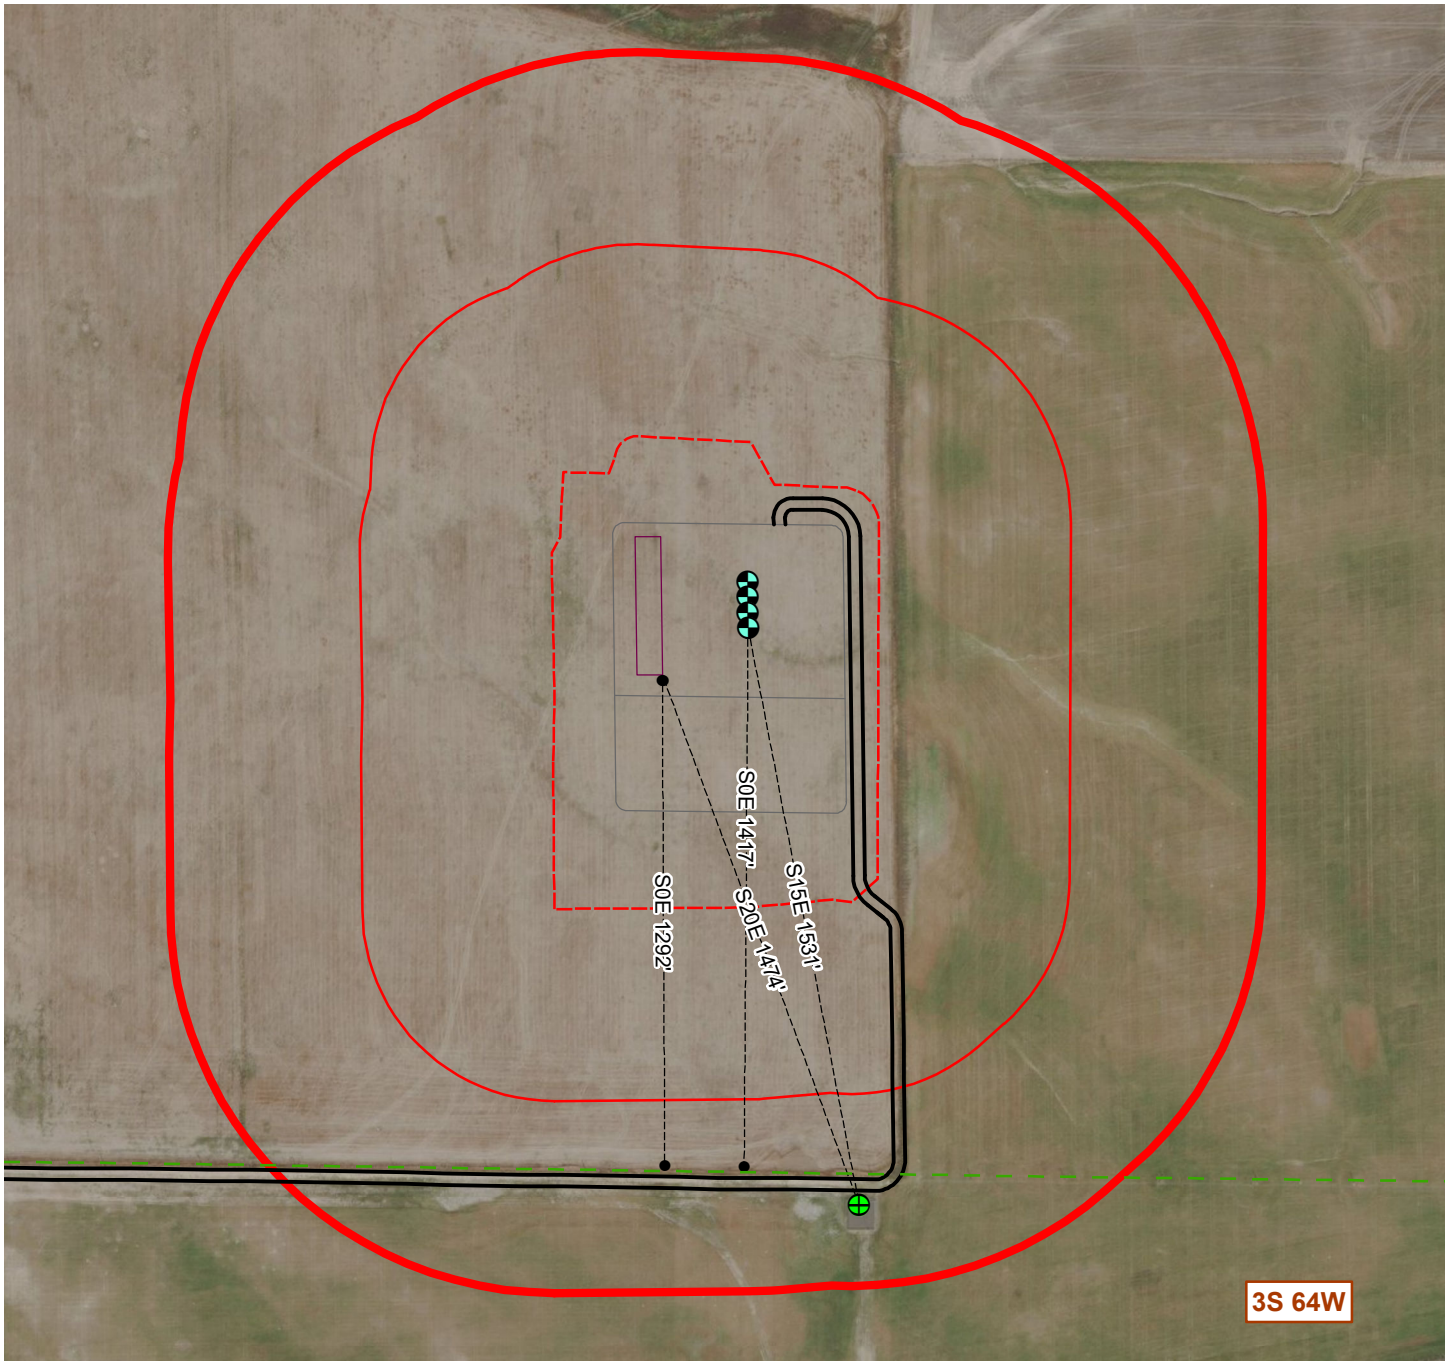

LEGEND

- PHASE 1 PROPOSED WELL LOCATION
- VALVE PAD
- DISTRIBUTION LINE
- PROPOSED ACCESS ROAD
- BUILDING - PHASE 1
- WELL PAD
- LIMIT OF DISTURBANCE
- 500FT OFFSET BOUNDARY
- 1000FT OFFSET BOUNDARY

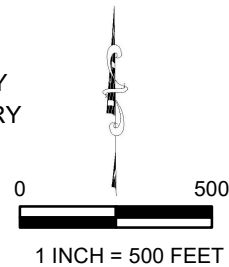

LAND CLASSIFICATION: CULTIVATED CROPS	CROW 3-64 29-30 3AH - 3DH			
NOTES:	NE 1/4 SE 1/4, SEC 29, T3S, R64W			
	ADAMS COUNTY, COLORADO			
	FIELD DATE	DRAFT DATE	DRN BY	CHK BY
	04/16/2018	04/16/2018	DJM	DJM

ConocoPhillips

ATWELL
866.850.4200 www.atwell-group.com
143 UNION BOULEVARD, SUITE 700
LAKEWOOD, CO 80228
303.462.1100

JOB NUMBER 18000423