


SCHEDULE OF CROSSINGS	
A	STATE HIGHWAY 52
B	WETLAND/WATER
C	BEEBE SEEP CANAL ACCESS ROAD
D	BEEBE SEEP CANAL
E	COUNTY ROAD 16
F	NERES CANAL
G	COUNTY ROAD 16
H	COUNTY ROAD 16
I	COUNTY ROAD 47

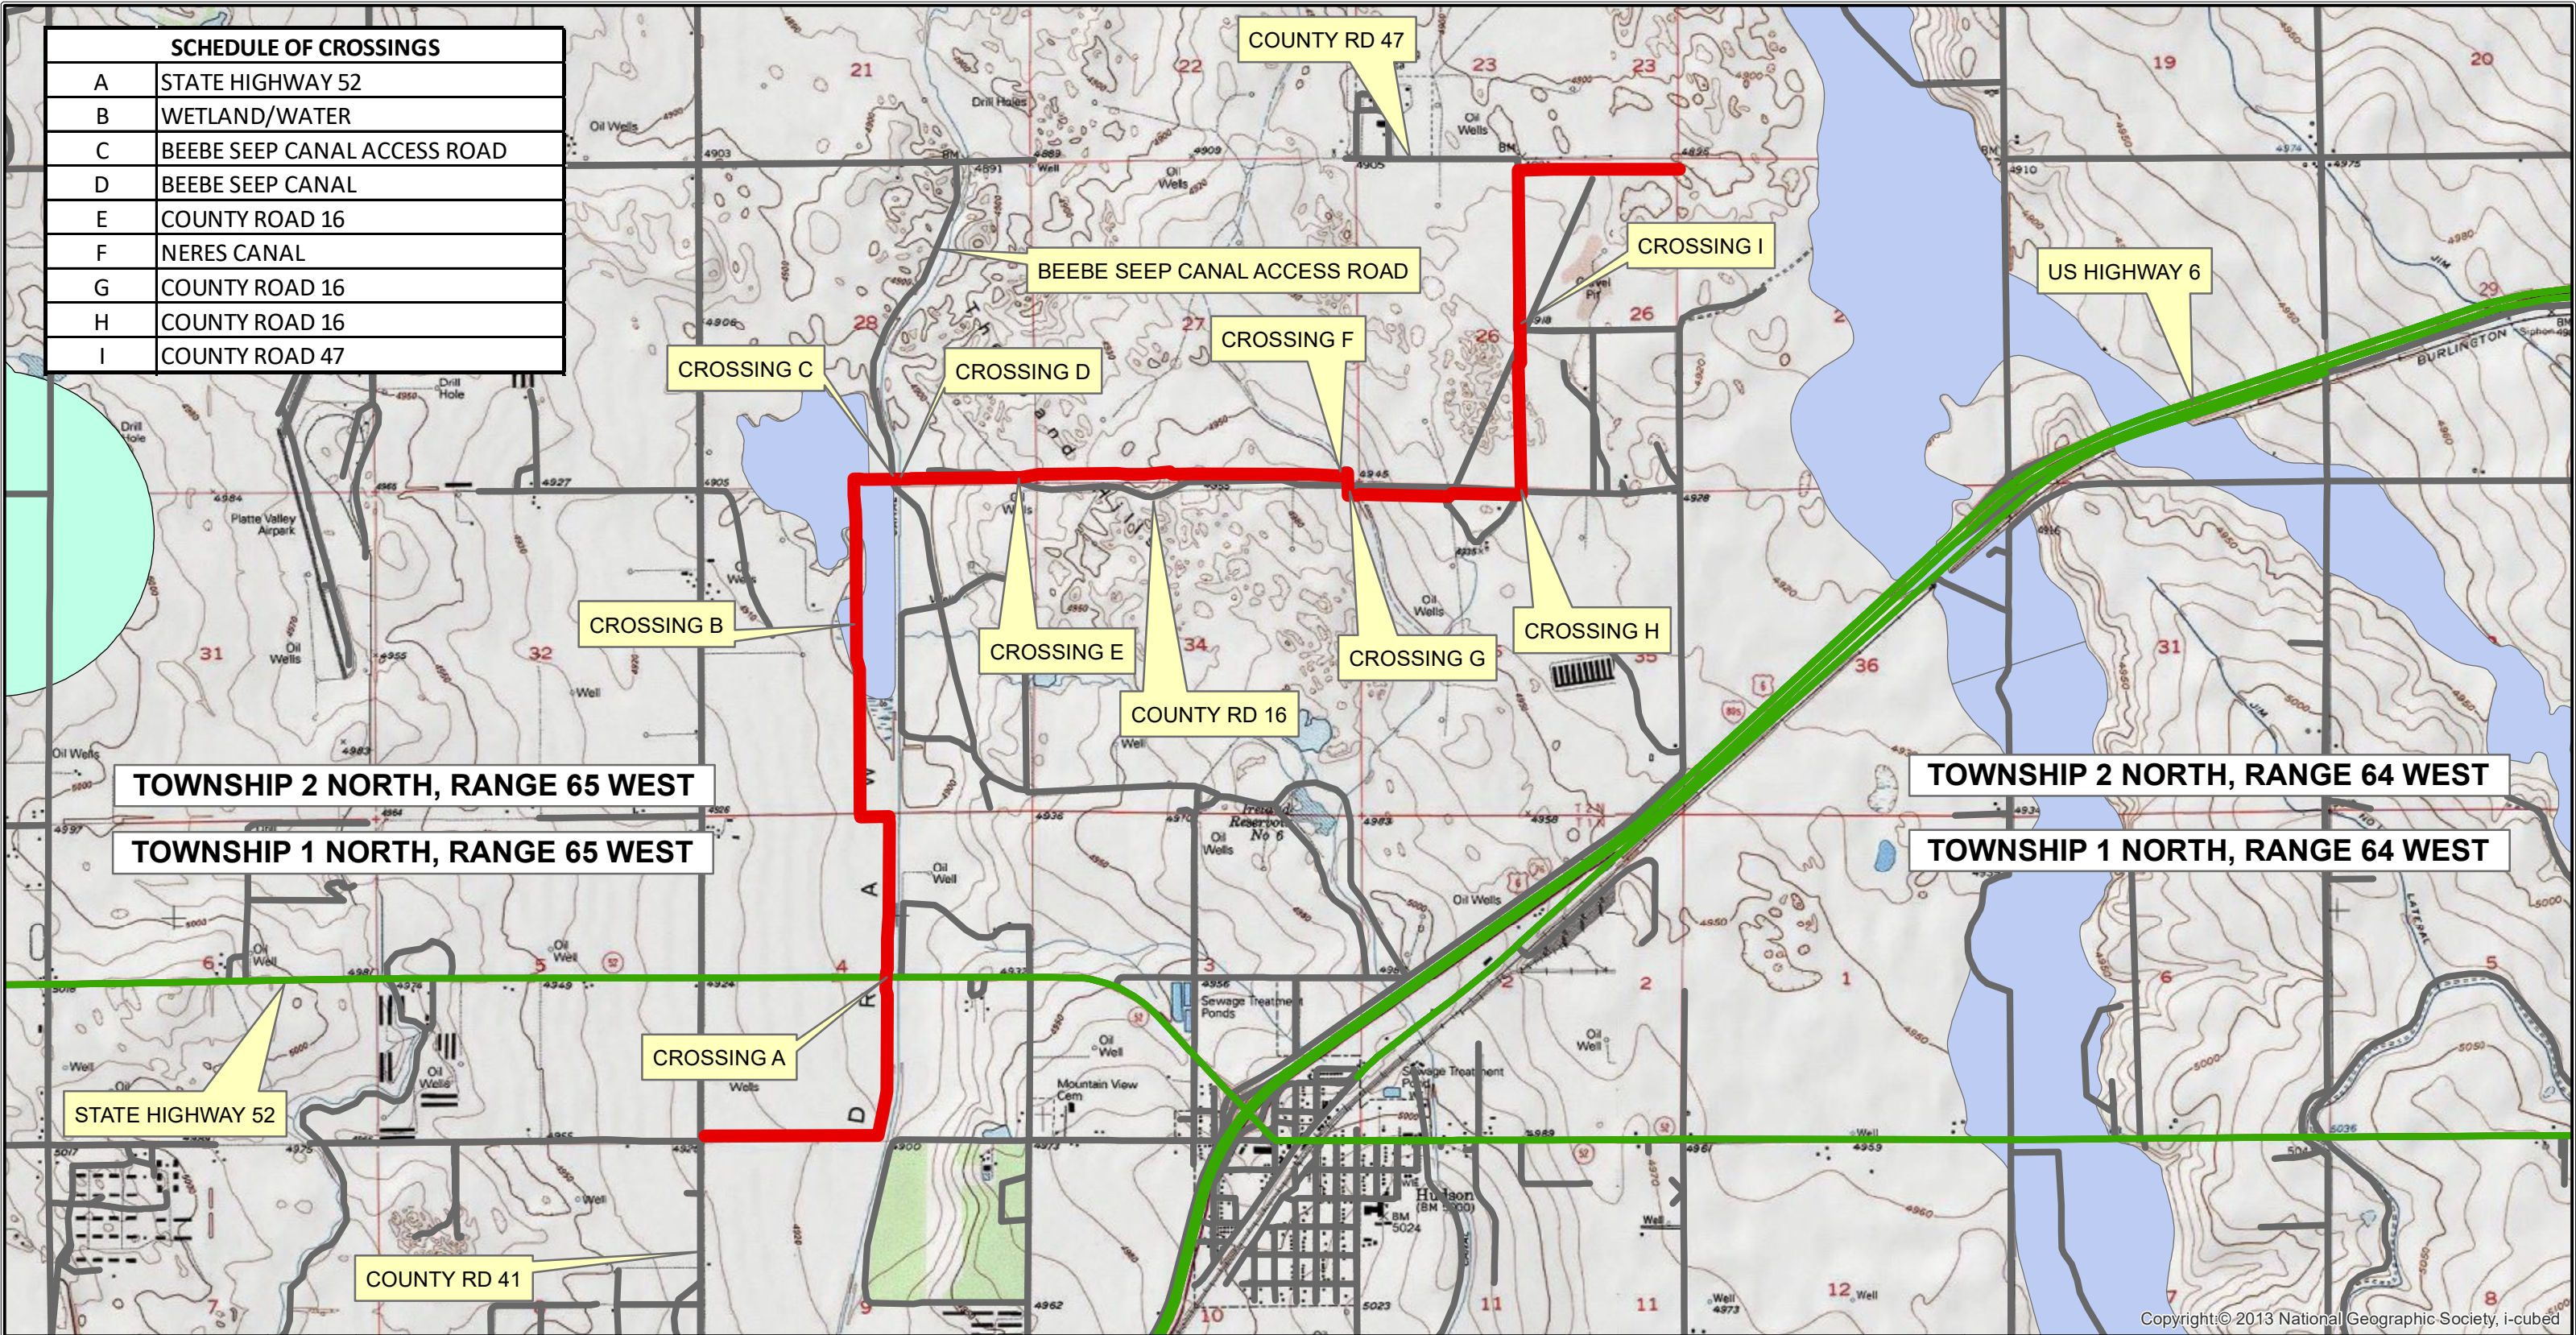

A	ISSUED FOR REVIEW	TMM	JBK	JBK	05/17/2018
NO.	REVISION DESCRIPTION	BY	CHK.	APP.	DATE

Legend

- PROPOSED BLACK DIAMOND CRUDE OIL GATHERING PIPELINE
- HIGHWAYS
- ROADS
- FLOODPLAIN COLORADO 100YR EFFECTIVE JAN. 28, 2016
- BALD EAGLE ACTIVE NEST SITES SWH 06032013

0 0.275 0.55 1.1 1.65 2.2 Miles

161 BURNETT DRIVE, UNIT #3
DURANGO, CO 81301
PH. 970.828.4010

JOB NO. 18-188

DRAWN: TMM 05/17/2018

CHECK: JBK 05/17/2018

APPROVED: JBK 05/17/2018

SCALE: 1:30,000

BLACK DIAMOND
GATHERING

PLAINSVIEW A
6" LATERAL

T2N, R65W & T1N, R65W
WELD COUNTY, COLORADO

DWG. NO.	SHT. NO.	REV.
PVA-CAM-PL-DWG-0001	1 OF 1	A