


ACCESS ROAD MAP

D29-20 PAD
(SHEET 1 OF 2)

SECTION: 29
TOWNSHIP: 3N
RANGE: 64W

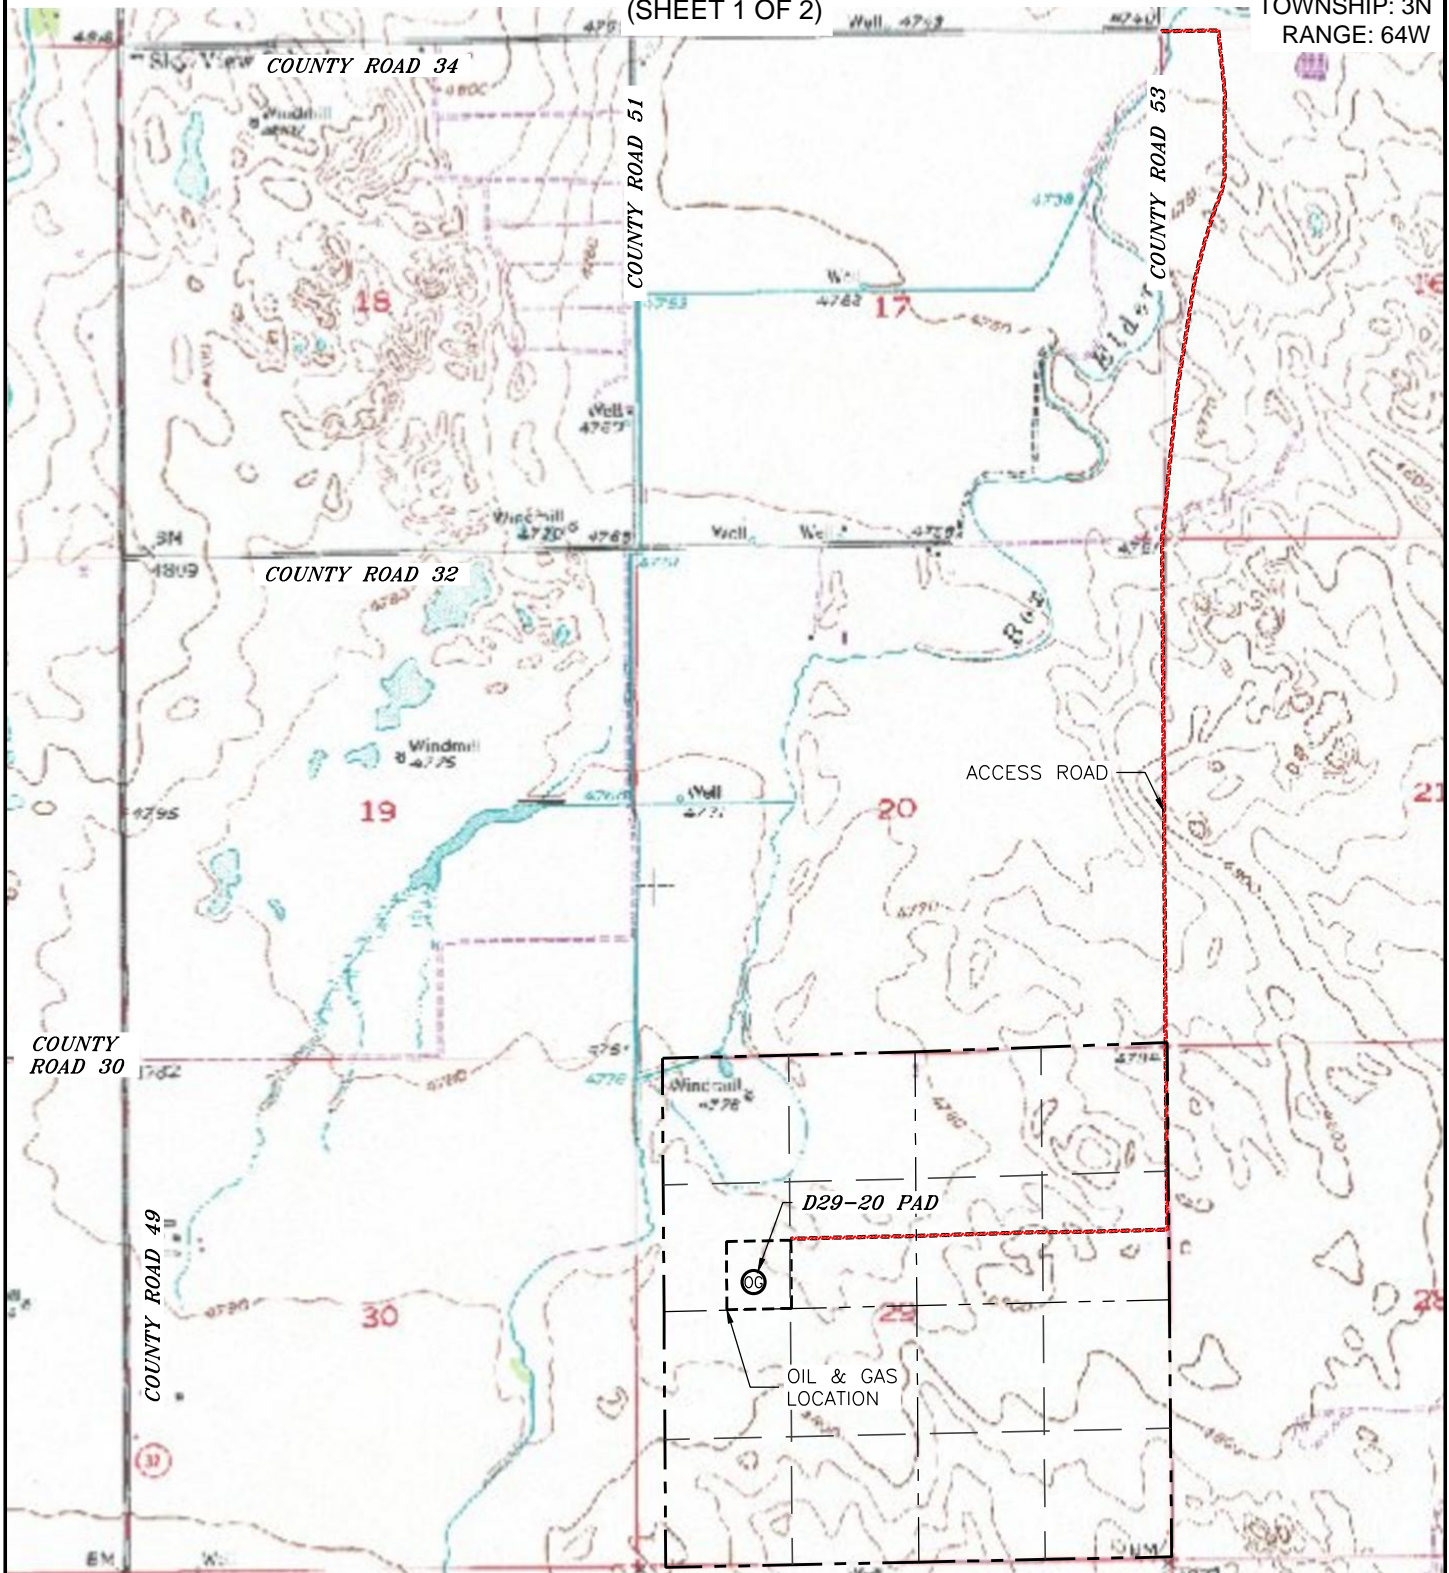

0 2000'
SCALE: 1" = 2000'


LEGEND

- 00 PROPOSED WELL
DATE: 03/27/2018
JOB #: NE17302


ACCESS ROAD MAP

D29-20 PAD
(SHEET 2 OF 2)

SECTION: 29
TOWNSHIP: 3N
RANGE: 64W

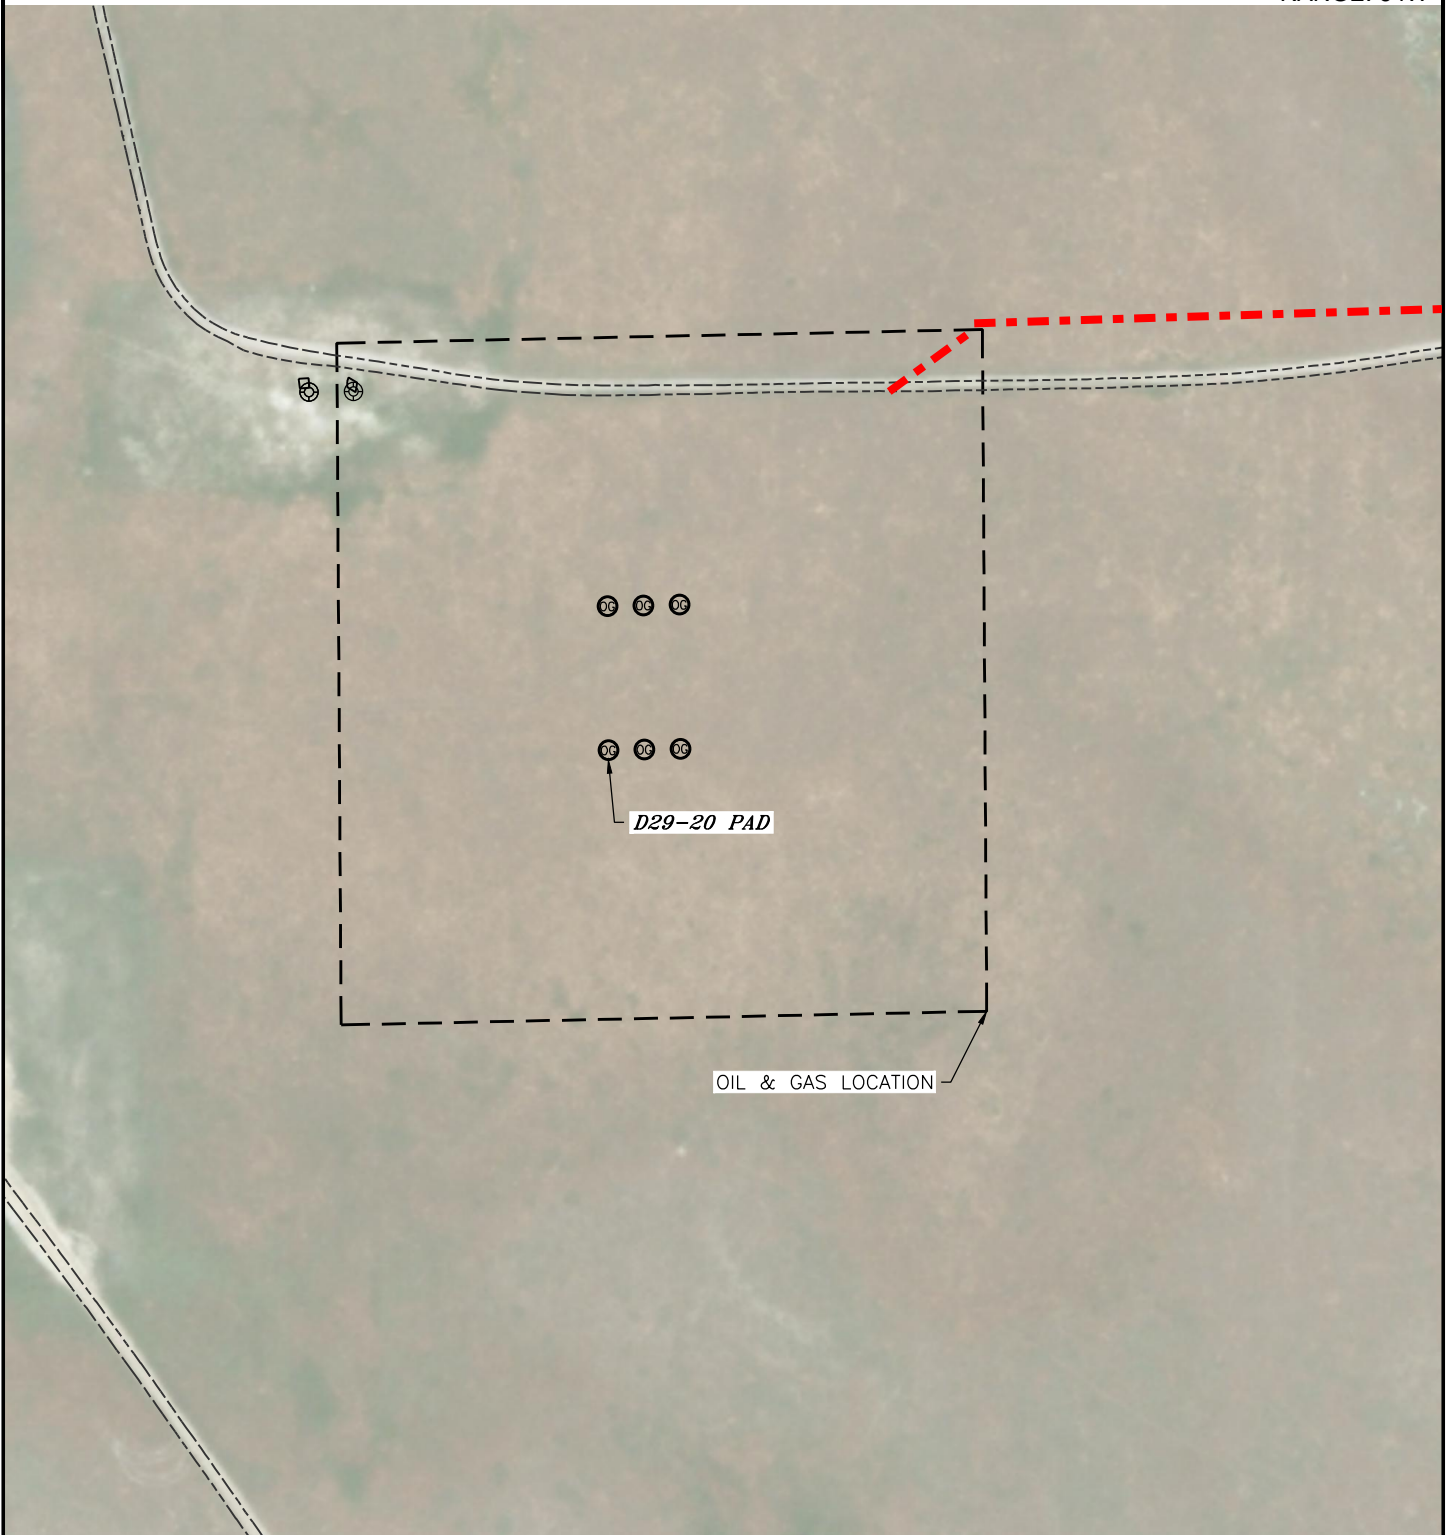

Proposed Access Road - - - - -

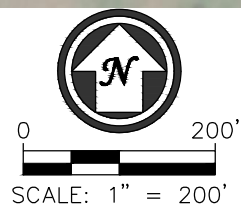

LEGEND
OG PROPOSED WELL

DATE: 03/27/2018
JOB #: NE17302