



LOCATION DRAWING

D29-22 PAD

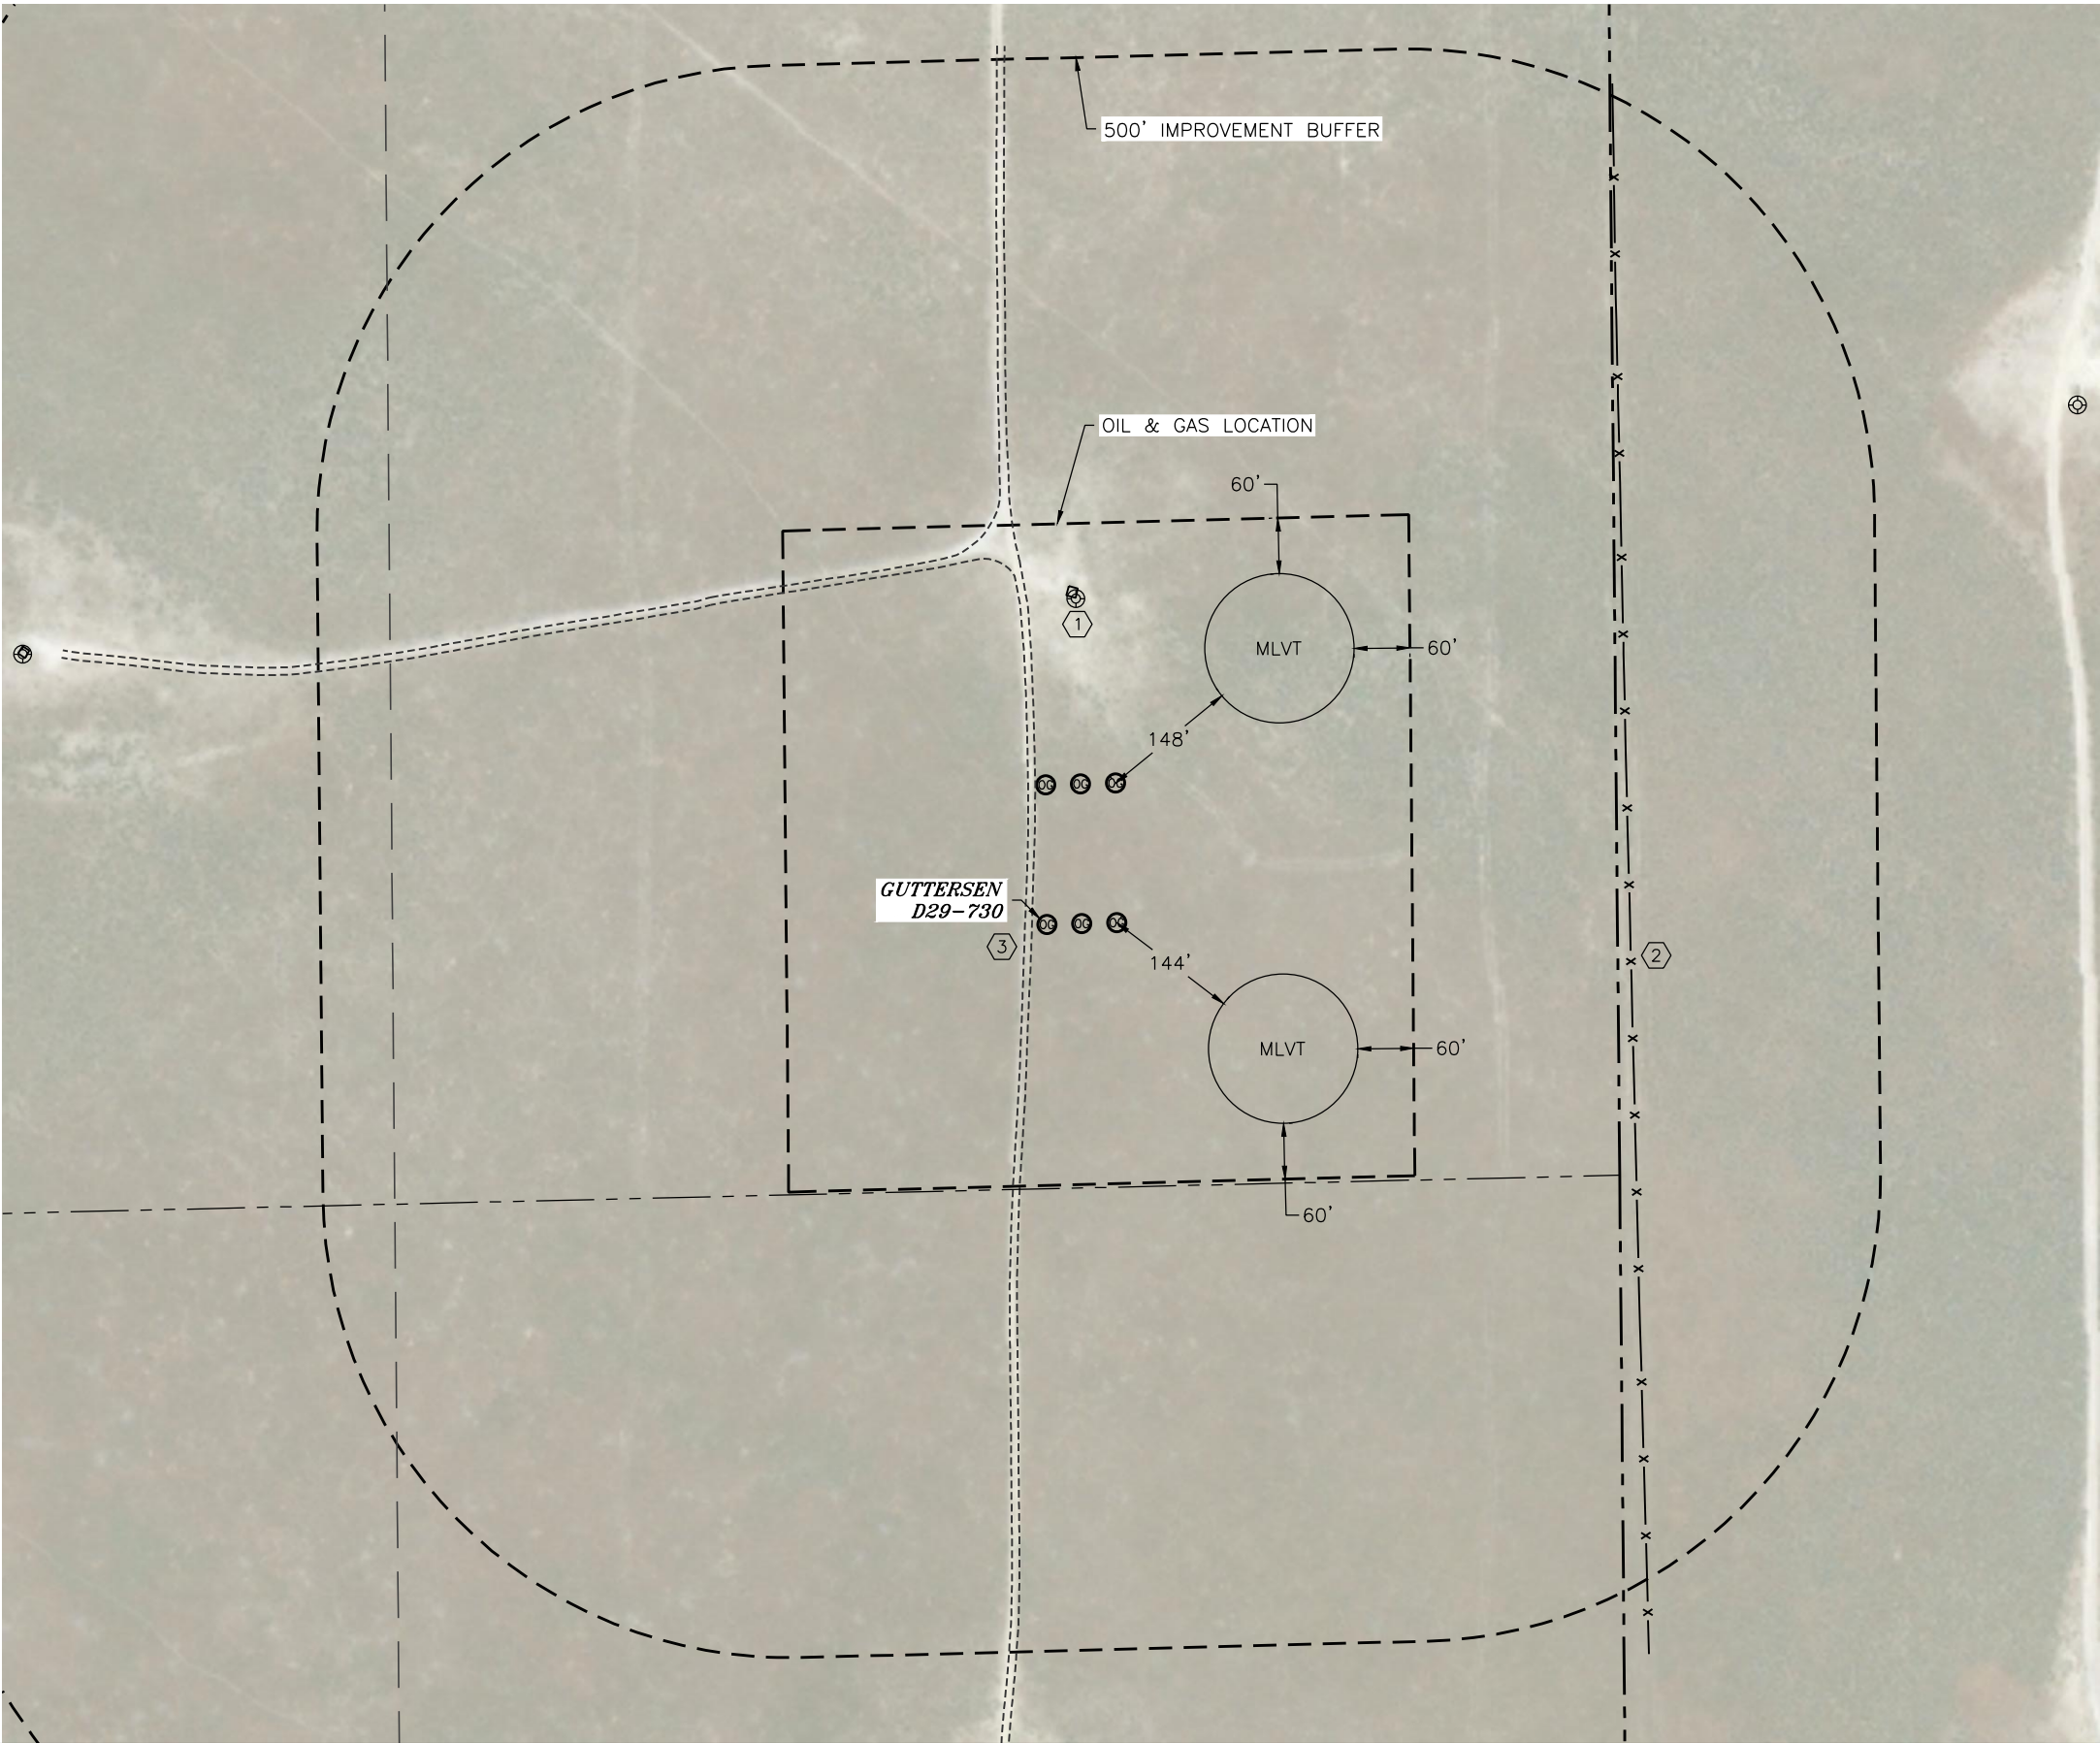

IMPROVEMENTS	
(MEASURED FROM THE PROPOSED GUTTERSEN D29-730 WELL LOCATION)	
BU	NO BUILDING UNITS WITHIN 500' IMPROVEMENT BUFFER
B	NO BUILDINGS WITHIN 500' IMPROVEMENT BUFFER
1. EXISTING WELL HEAD	351' N
2. FENCE	626' E
3. GRAVEL ROAD	16' W 399' N

CULTURAL ITEMS	
MEASURED FROM THE NEAREST	WELL HEAD
BUILDING	5280'+
BUILDING UNIT	5280'+
HIGH OCCUPANCY BUILDING UNIT	5280'+
DESIGNATED OUTDOOR ACTIVITY AREA	5280'+
PUBLIC ROAD	5280'+
ABOVE GROUND UTILITY	2860' NW
RAILROAD	5280'+
PROPERTY LINE	538' E

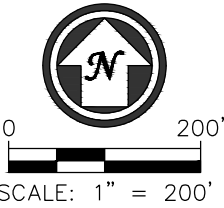

LEGEND	
	PROPOSED WELL
	EXISTING WELL
	160' DIAMETER MODULAR LARGE VOLUME TANK