


T4S

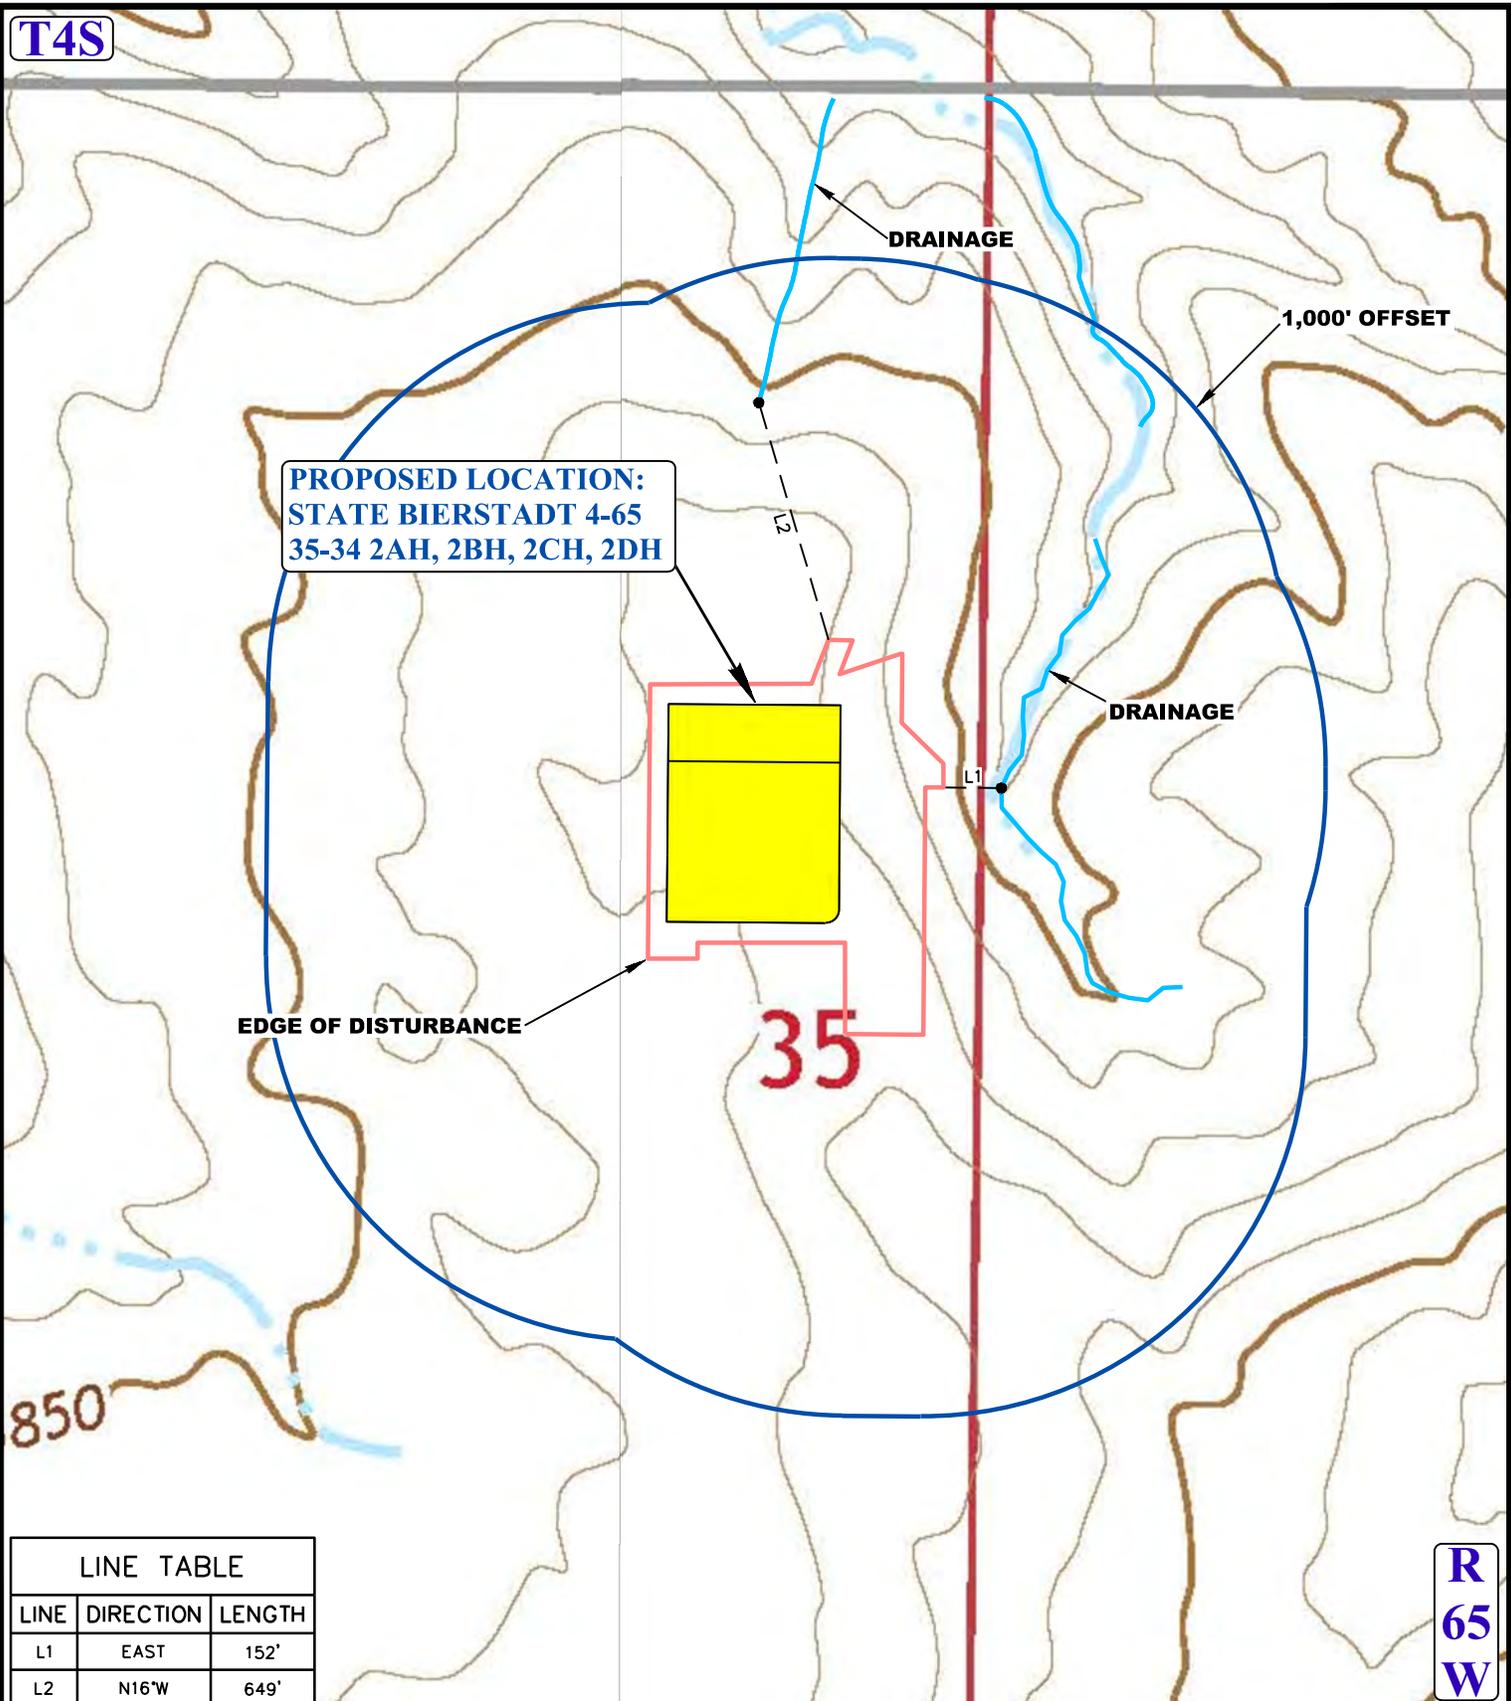

**PROPOSED LOCATION:
STATE BIERSTADT 4-65
35-34 2AH, 2BH, 2CH, 2DH**

DRAINAGE

1,000' OFFSET

DRAINAGE

EDGE OF DISTURBANCE

35

850

R
65
W

LINE TABLE		
LINE	DIRECTION	LENGTH
L1	EAST	152'
L2	N16°W	649'

LEGEND:

- EXISTING DRAINAGE
- 1000' OFFSET BOUNDARY
- EDGE OF DISTURBANCE



ConocoPhillips Company

STATE BIERSTADT 4-65 35-34 2AH, 2BH, 2CH, 2DH,
SE 1/4 NE 1/4, SECTION 35, T4S, R65W, 6th P.M.
ARAPAHOE COUNTY, COLORADO

SURVEYED BY	G.W. O.R.	02-27-18	SCALE
DRAWN BY	J.L.G.	03-05-18	1 : 6,000
HYDROLOGY MAP			TOPO W



UELS, LLC
Corporate Office * 85 South 200 East
Vernal, UT 84078 * (435) 789-1017