

Legend


- | | |
|---------------------------|---------------------------------|
| — Proposed Water Pipeline | — Proposed Dump Lines |
| — Proposed Pad or Pit | — Existing Road |
| — Proposed Daylight | — Existing Production Equipment |
| — Proposed Tank Battery | — Proposed Limit of Disturbance |
| — Proposed ECD | × Existing Fence |
| — Existing Flowlines | — Existing Gas Line |
| | — Existing Water Pipeline |
| | □ Existing Pad |

GV 33-22 Pad

**Facility Layout Drawing & Equipment
Setback Dimensions for Construction**

April 19, 2018



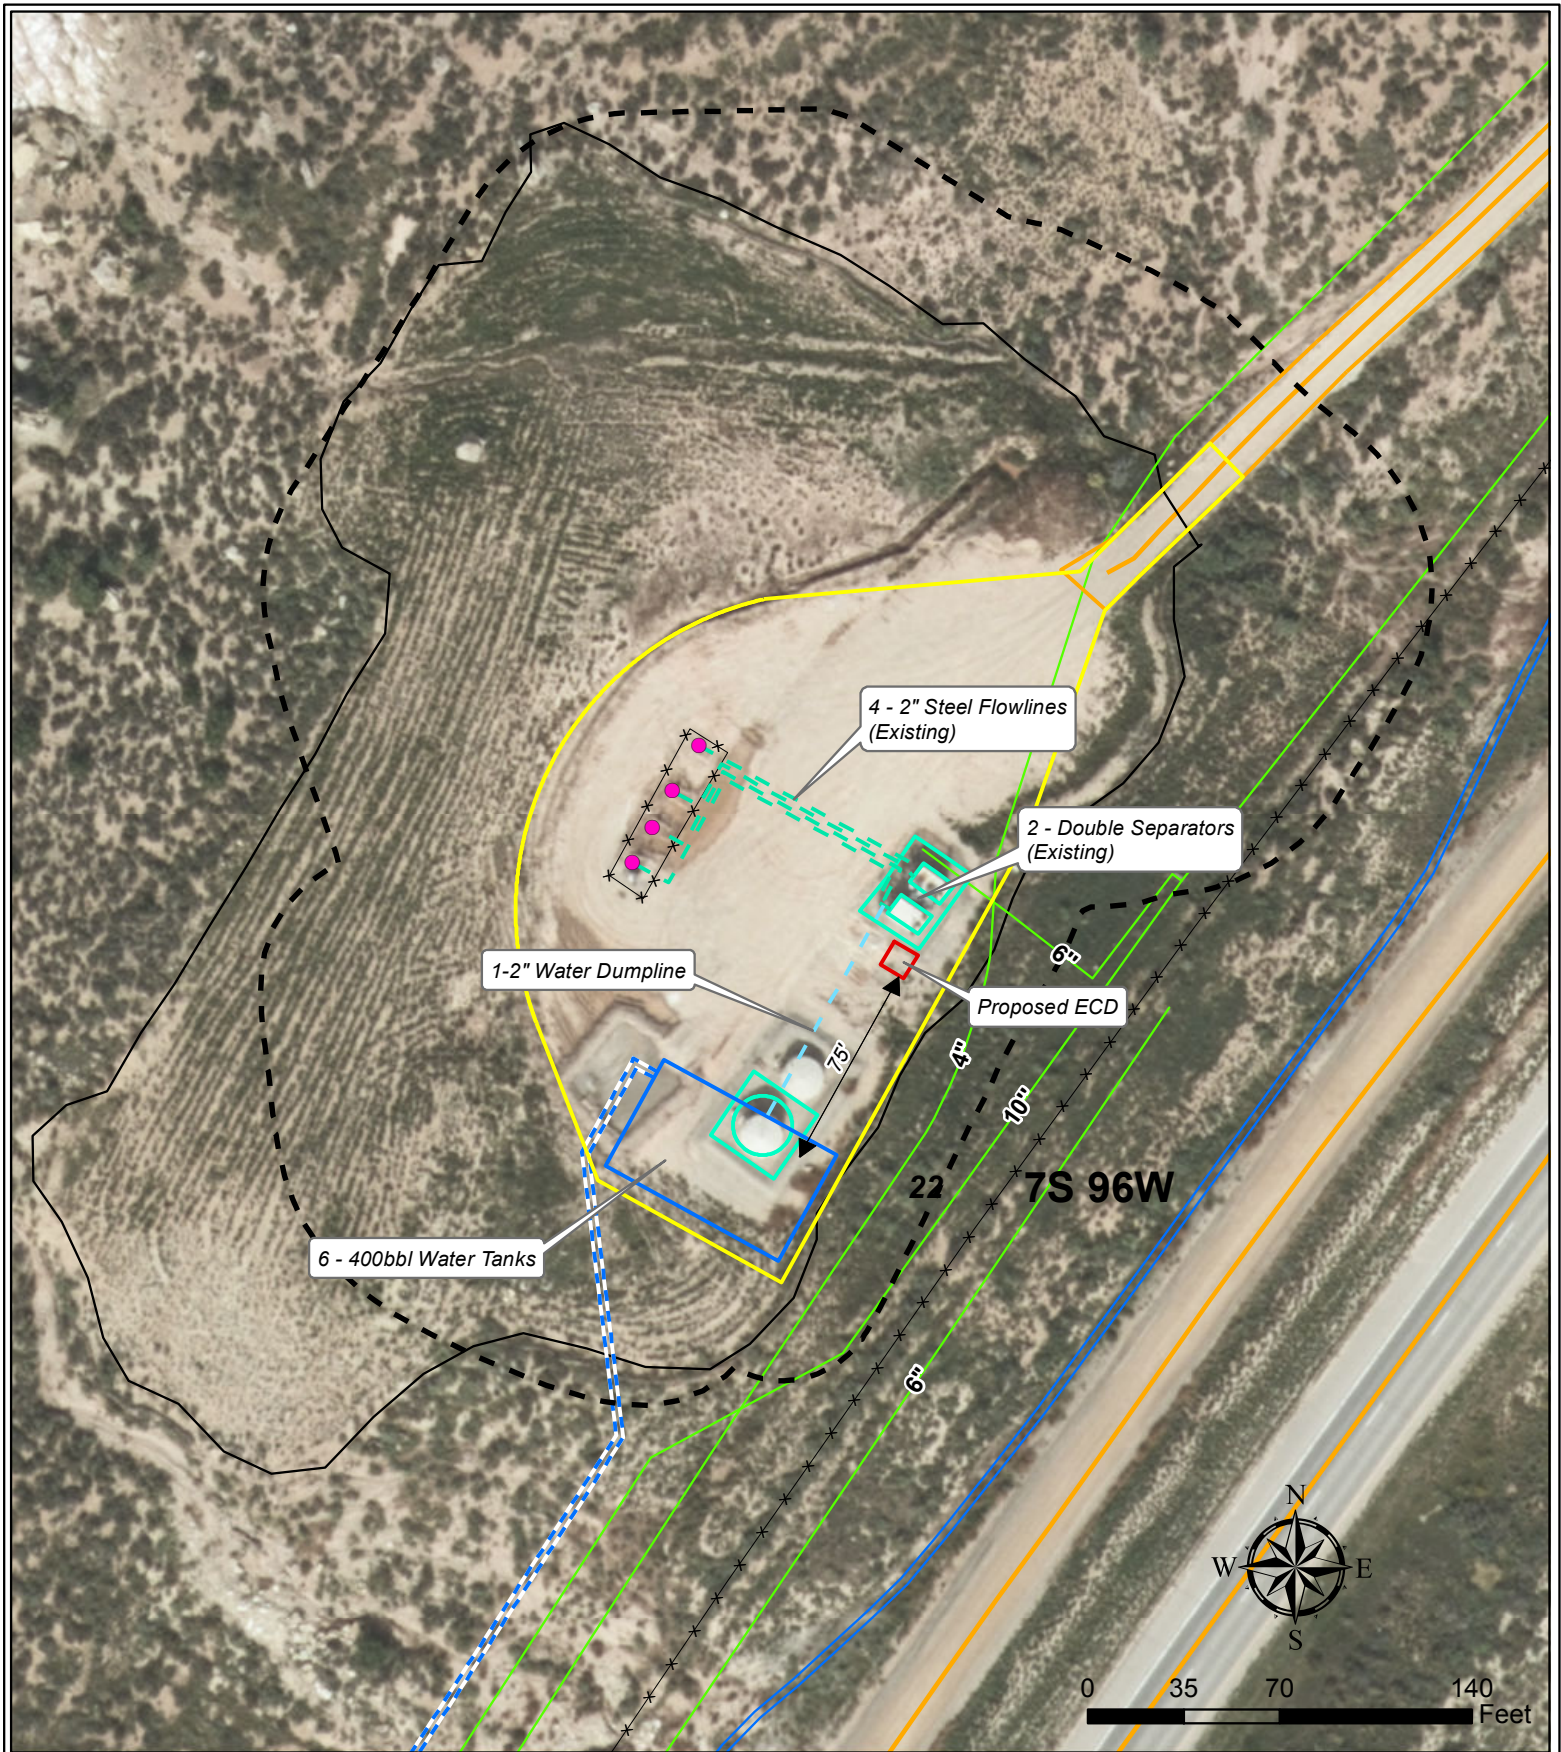

Legend

- Proposed Water Pipeline
- Proposed Reclaim Pad
- Proposed Tank Battery
- Proposed ECD
- Existing Flowlines
- Proposed Dump Lines
- Existing Road
- Existing Production Equipment
- Proposed Limit of Disturbance
- Existing Fence
- Existing Gas Line
- Existing Water Pipeline
- Existing Pad

GV 33-22 Pad

**Facility Layout Drawing & Equipment
Setback Dimensions for Interim Reclaim**

April 19, 2018

