

Legend


- | | |
|-------------------------------|-------------------------------|
| Existing Gas Line | Proposed Daylight Line |
| Proposed Pipelines | Proposed Pad or Pit |
| Proposed Flowlines (15-2") | Existing Road |
| Proposed Cellar | Proposed Limit of Disturbance |
| Proposed Production Equipment | Drainage |
| Existing Pad | |

DOE 1-M-18 Pad

**Facility Layout Drawing & Equipment
Setback Dimensions for Construction**

June 14, 2018



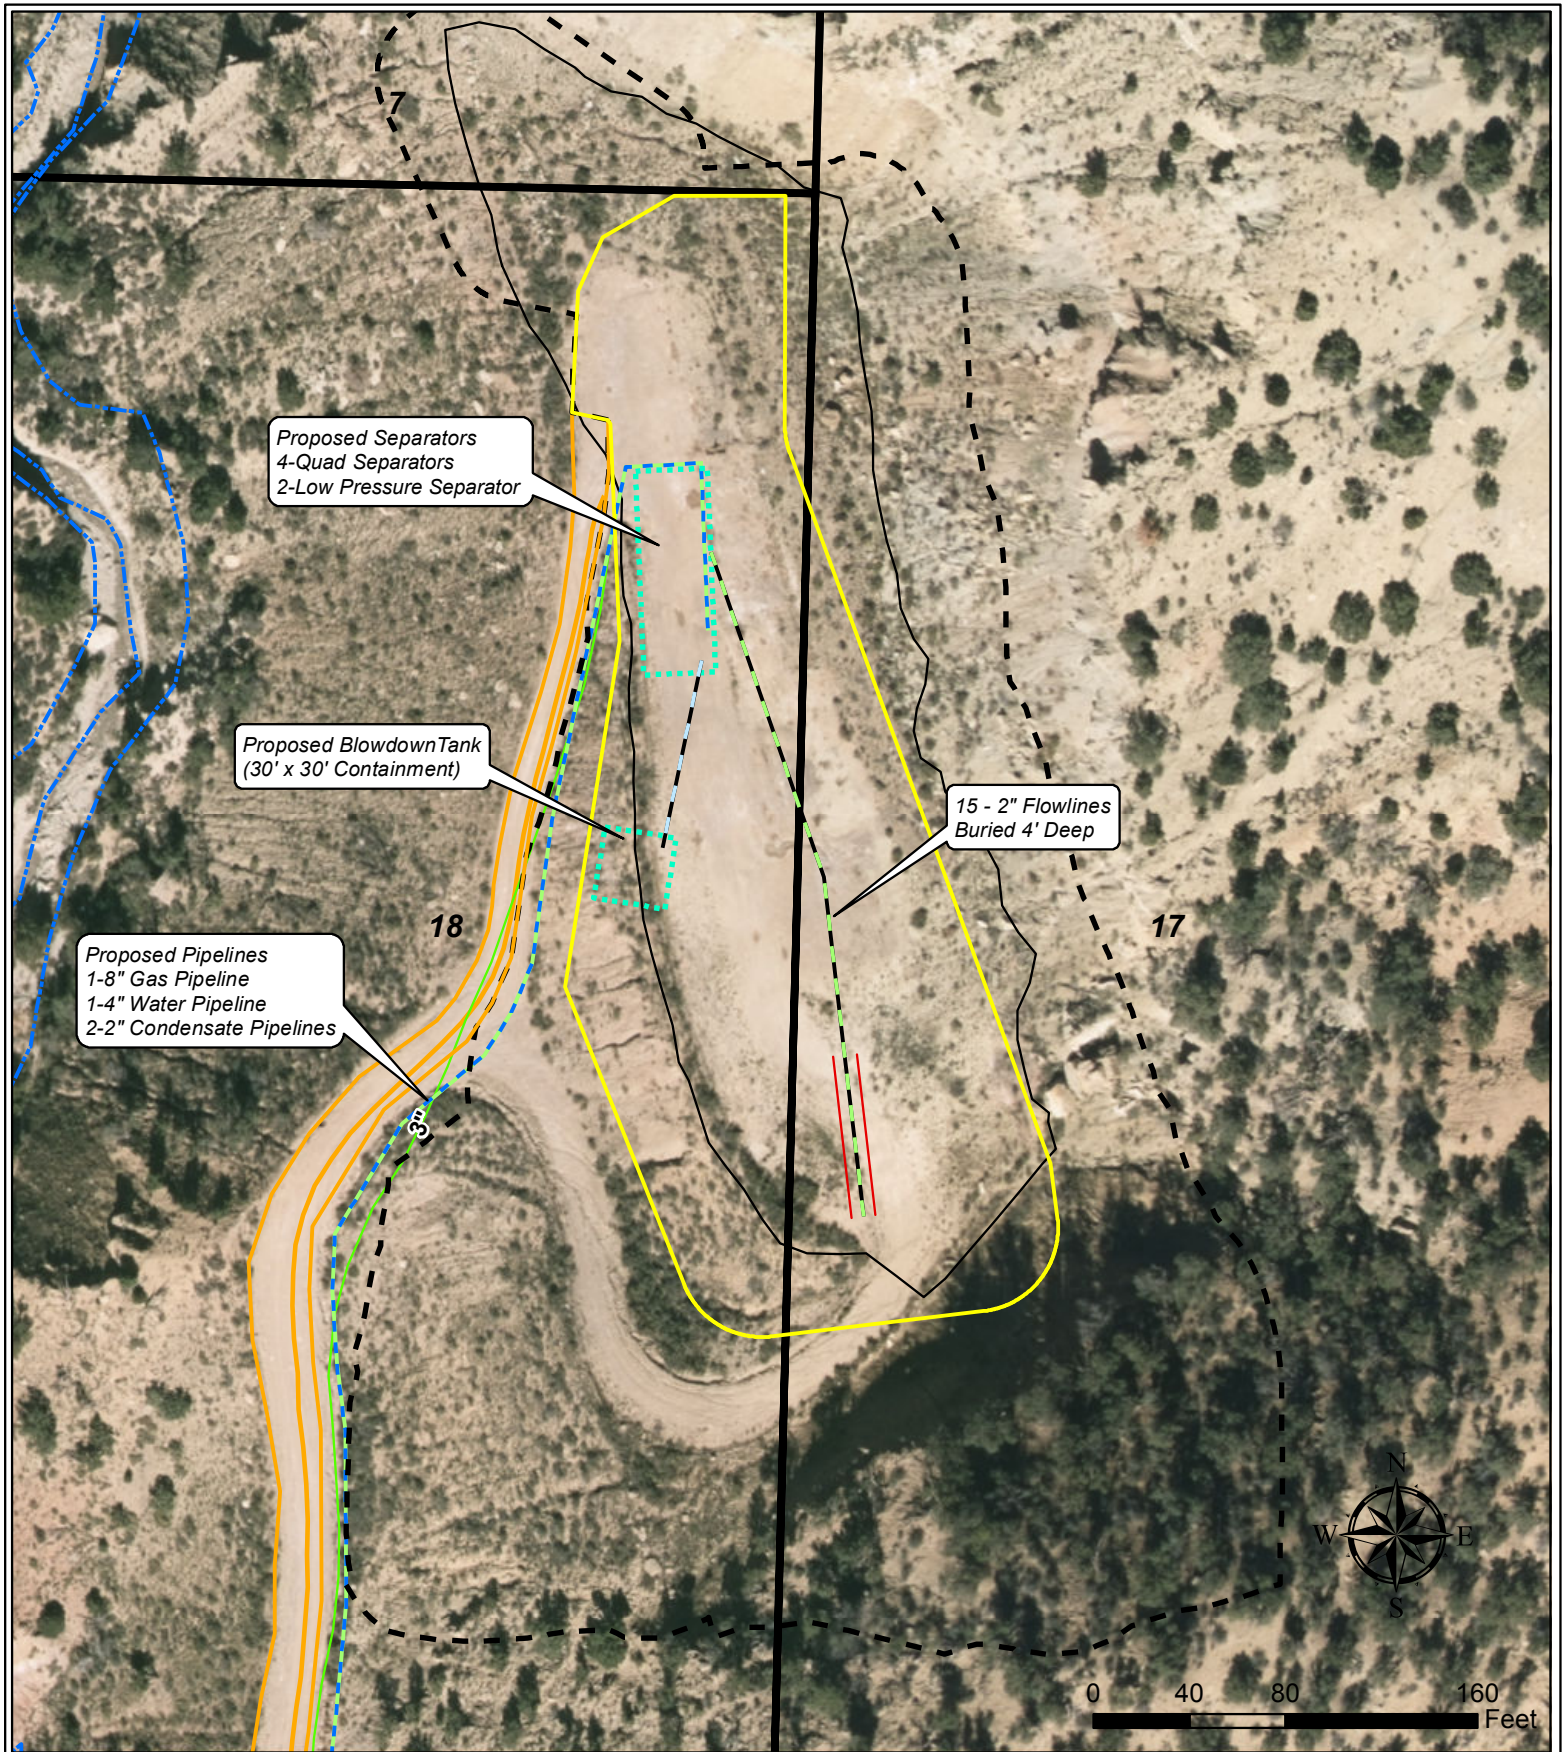

Legend

- | | |
|---|--|
| — Existing Gas Line | — Proposed Cellar |
| — Proposed Pipelines | - - - Proposed Production Equipment |
| — Proposed Reclaim Pad | — Existing Road |
| - - - Proposed Dump Line (1-2") | - - - Proposed Limit of Disturbance |
| - - - Proposed Flowlines (15-2") | - - - Drainage |
| Existing Pad | |

DOE 1-M-18 Pad

**Facility Layout Drawing & Equipment
Setback Dimensions for Interim Reclaim**

June 14, 2018

