

**PROPOSED LOCATION:
DOE 1-M-18
PRODUCTION PAD**

SEE TOPO "B"

0.2 MI. +/-

2.6 MI. +/-

**CO-13
4.9 MI. +/-**

**1.2 MI. +/-
COUNTY ROAD 246**

**3.7 MI. +/-
I-70 FRONTAGE RD W**

U.S. HIGHWAY 6 W

RIFLE

LEGEND:

 **PROPOSED LOCATION**




TEP Rocky Mountain LLC

**DOE 1-M-18 PRODUCTION PAD
SECTIONS 17 & 18, T6S, R94W, 6th P.M.
GARFIELD COUNTY, COLORADO**



UELS, LLC
Corporate Office * 85 South 200 East
Vernal, UT 84078 * (435) 789-1017

SURVEYED BY	CODY RICH	04-26-18	SCALE
DRAWN BY	Z.T.	04-30-18	1 : 100,000
ACCESS ROAD MAP			PLAT #3

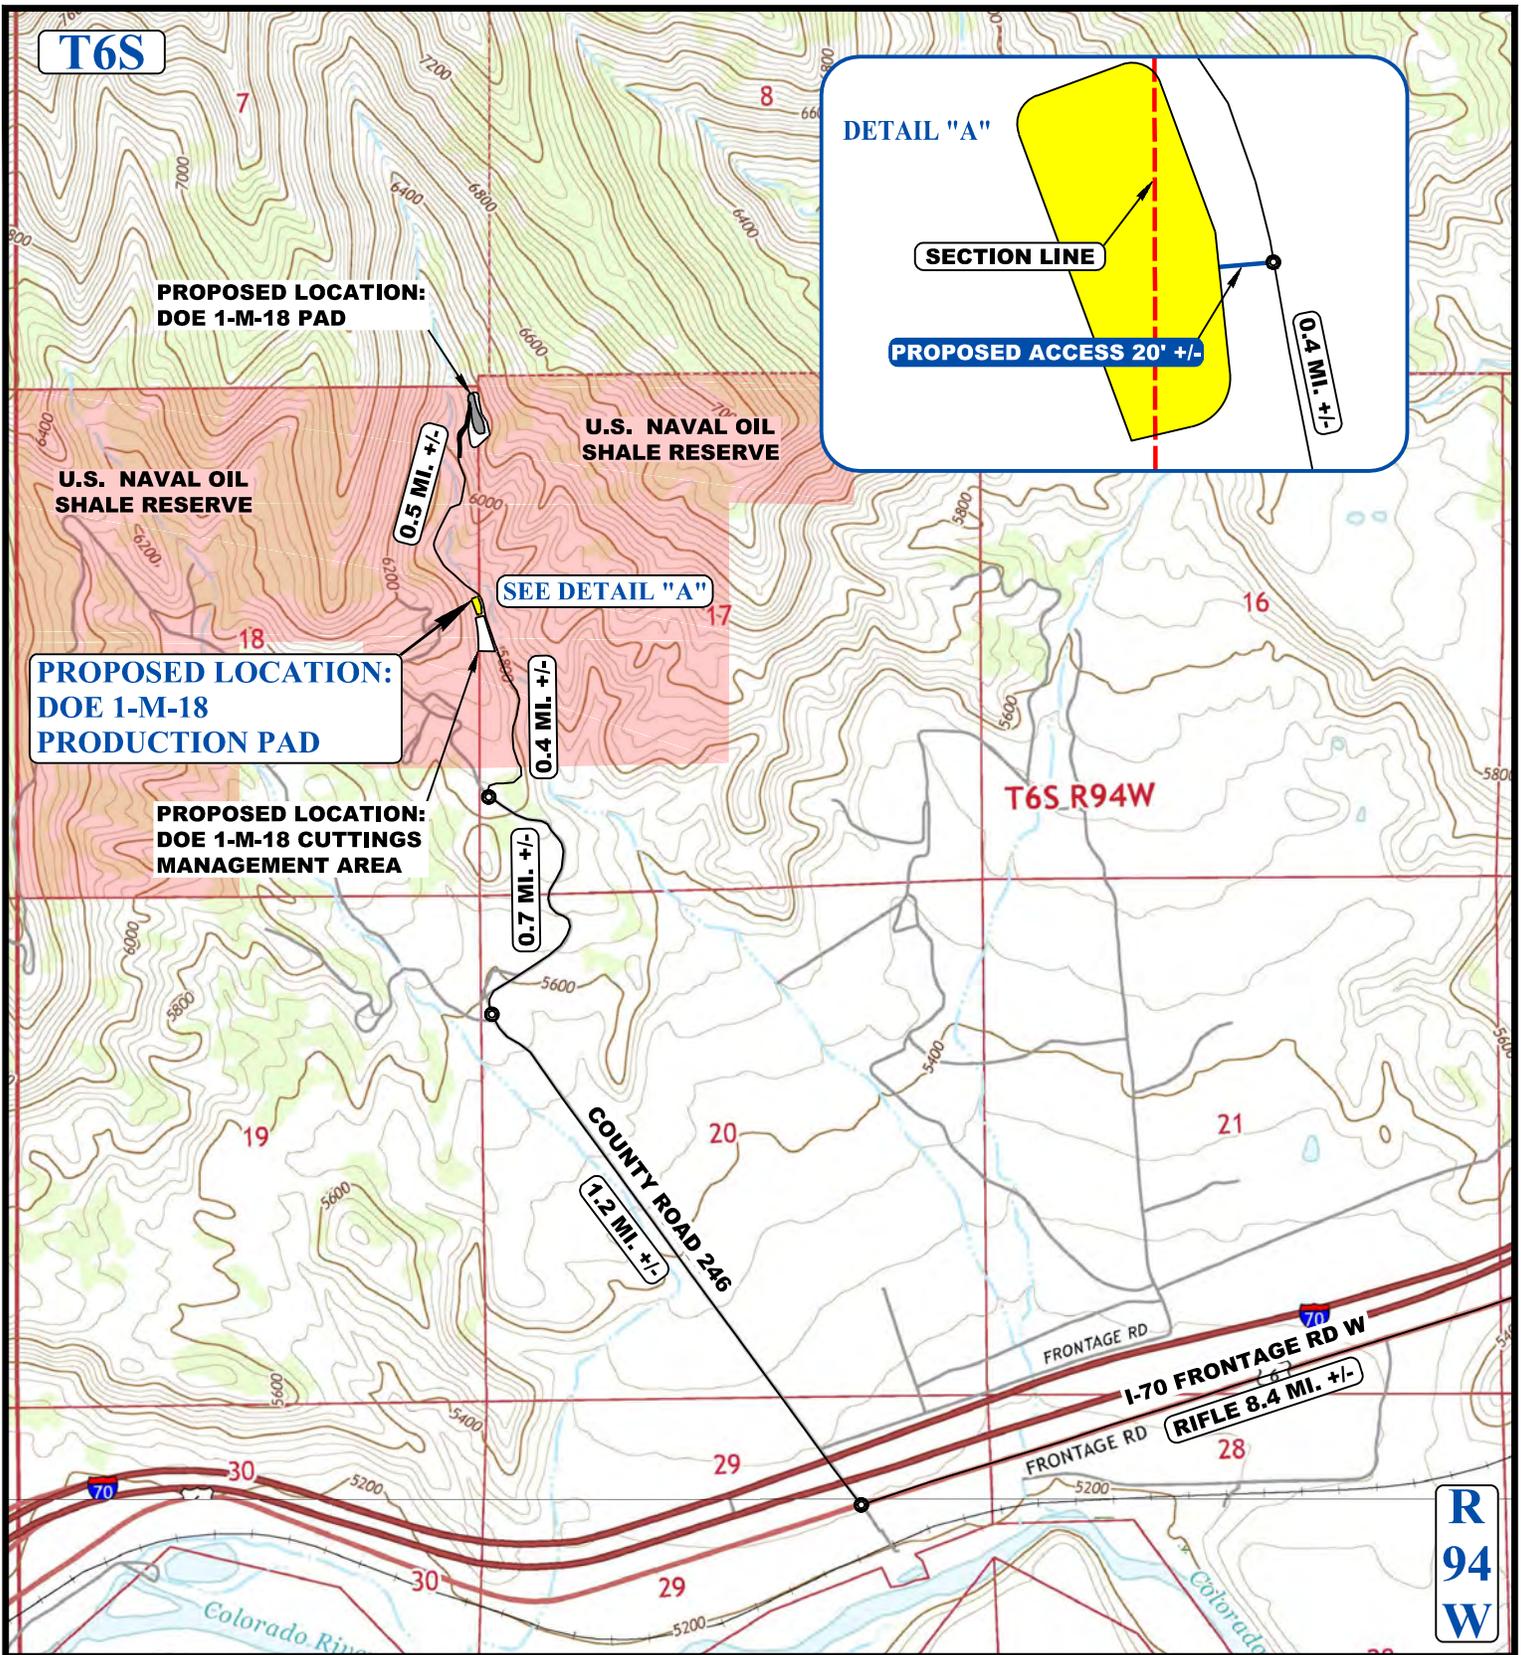

NOTE: PARCEL DATA SHOWN HAS BEEN OBTAINED FROM VARIOUS SOURCES AND SHOULD BE USED FOR MAPPING, GRAPHIC AND PLANNING PURPOSES ONLY. NO WARRANTY IS MADE BY UINTAH ENGINEERING AND LAND SURVEYING (UELS) FOR ACCURACY OF THE PARCEL DATA.

LEGEND:

- EXISTING ROAD
- - - PROPOSED ROAD



TEP Rocky Mountain LLC

**DOE 1-M-18 PRODUCTION PAD
SECTIONS 17 & 18, T6S, R94W, 6th P.M.
GARFIELD COUNTY, COLORADO**

SURVEYED BY	CODY RICH	04-26-18	SCALE
DRAWN BY	Z.T.	04-30-18	1 : 24,000
ACCESS ROAD MAP			PLAT #3A



UELS, LLC
Corporate Office * 85 South 200 East
Vernal, UT 84078 * (435) 789-1017